


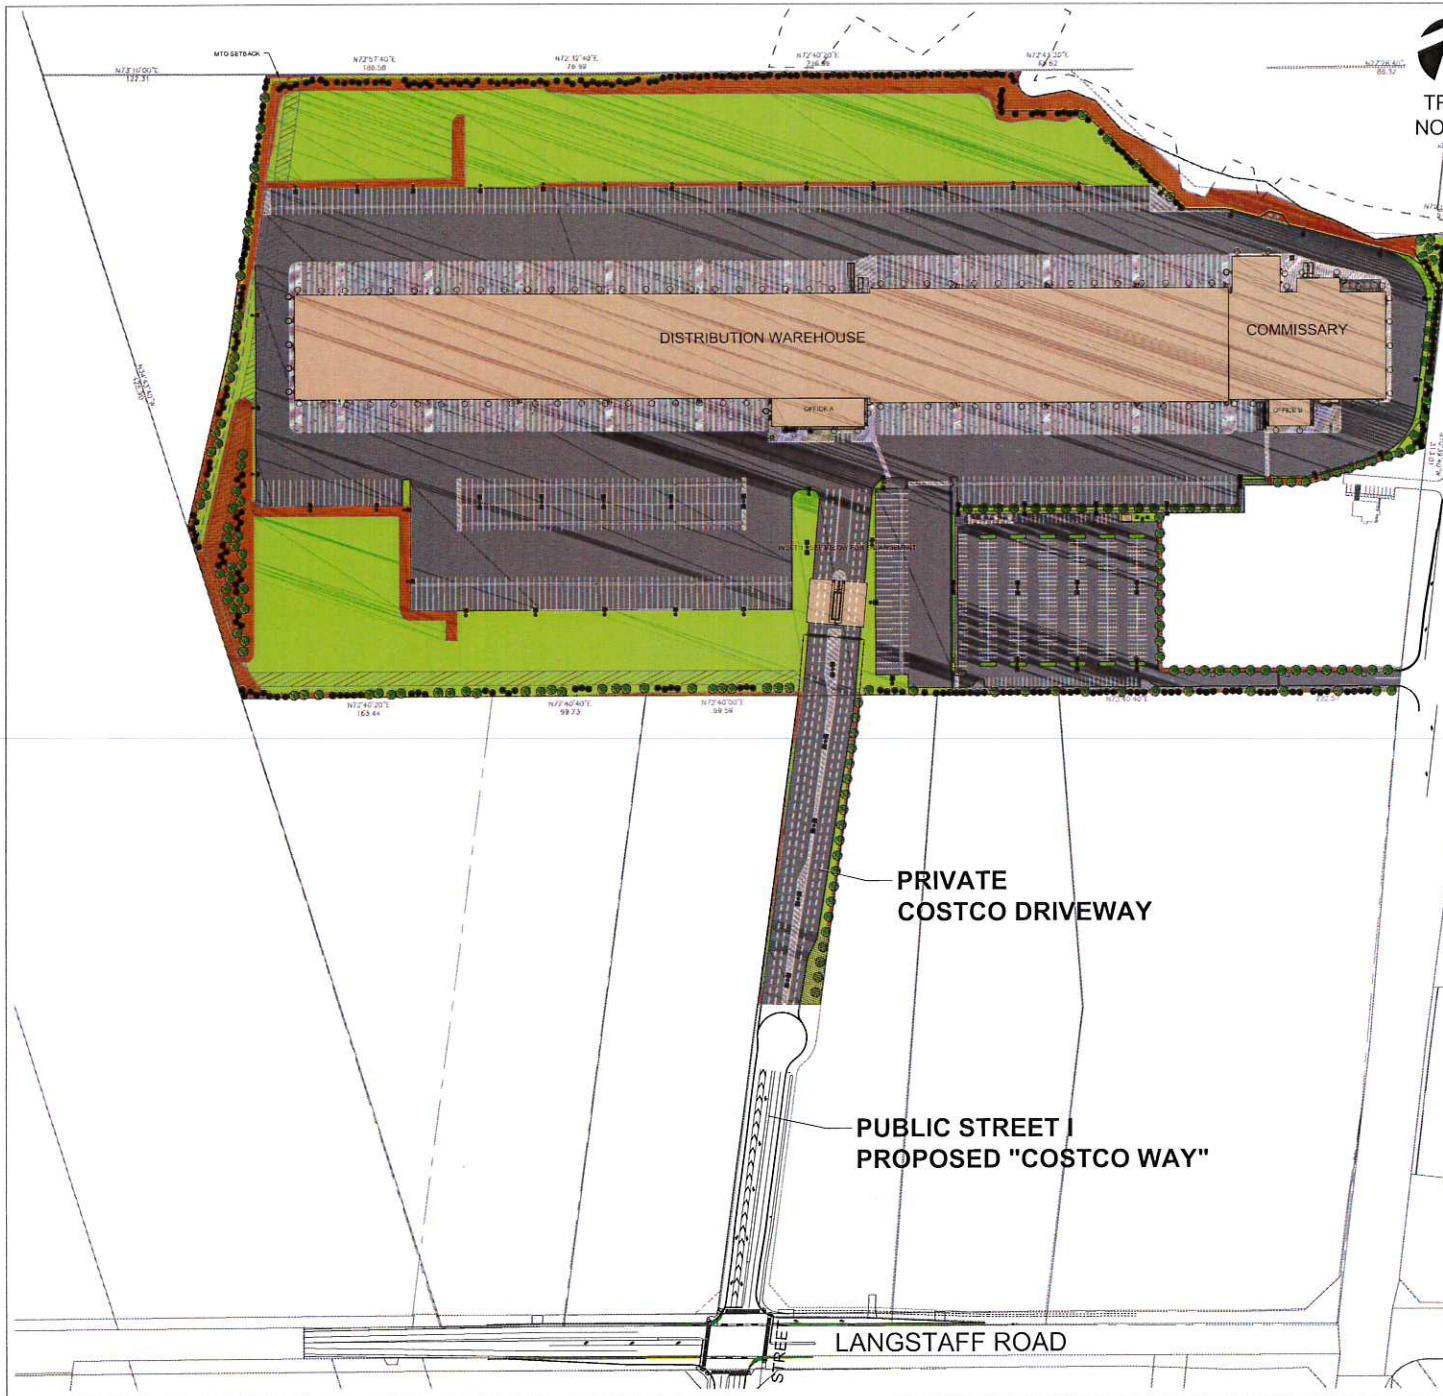

COSTCO WHOLESALE
VAUGHAN, ONTARIO
NEW DISTRIBUTION CENTRE

COSTCO WHOLESALE CORPORATION
888 LAKE DRIVE
ISSAQUAH, WA 98027
T: 425.313.8100
Costco.com

KEY PLAN
NTS



PROJECT DATA

PROJECT ADDRESS: 8882 HIGHWAY 27
VAUGHAN, ONTARIO

SITE AREA: 288,441.0m² (28.84 ha) / 3,104,753R² (71.28 ac)

ZONING: EM1 - PRESTIGE EMPLOYMENT

JURISDICTION: CITY OF VAUGHAN

BOUNDARY INFORMATION: THIS DRAWING IS BASED ON A SURVEY FROM E. R. GARDEN LIMITED O.L.S. DATED SEPTEMBER 25, 2015

c 1
Communication
CW: OCT 5/16
Item: DEPUTATION 1)

7	ISSUED FOR CONSTRUCTION	TN	EDR 21/10	LSN
6	RE-SUBMITTED FOR FINAL SITE PLAN APP.	AZ	OCT 30/15	LSN
5	ISSUED FOR BID	ZK	OCT 01/15	LSN
4	ISSUED FOR PERMIT	ZK	SEP 10/15	LSN
3	ISSUED FOR BID	ZK	SEP 06/15	LSN
2	SUBMITTED FOR SITE PLAN APP.	ZK	AUG 21/15	LSN
NO	REVISIONS	BY	DATE	APPR

ALL PREVIOUS EDITIONS OF THIS DRAWING ARE SUPERSEDED

SHEET TITLE
PHASE 1
LANDSCAPE PLAN

CONSULTANT



DESIGNED TN	DRAWN TN	CHECKED LSN
SCALE 1:1250	DATE OCTOBER 2014	DWG NUMBER L-1A
PROJECT NUMBER 10.12110.002.P02		