

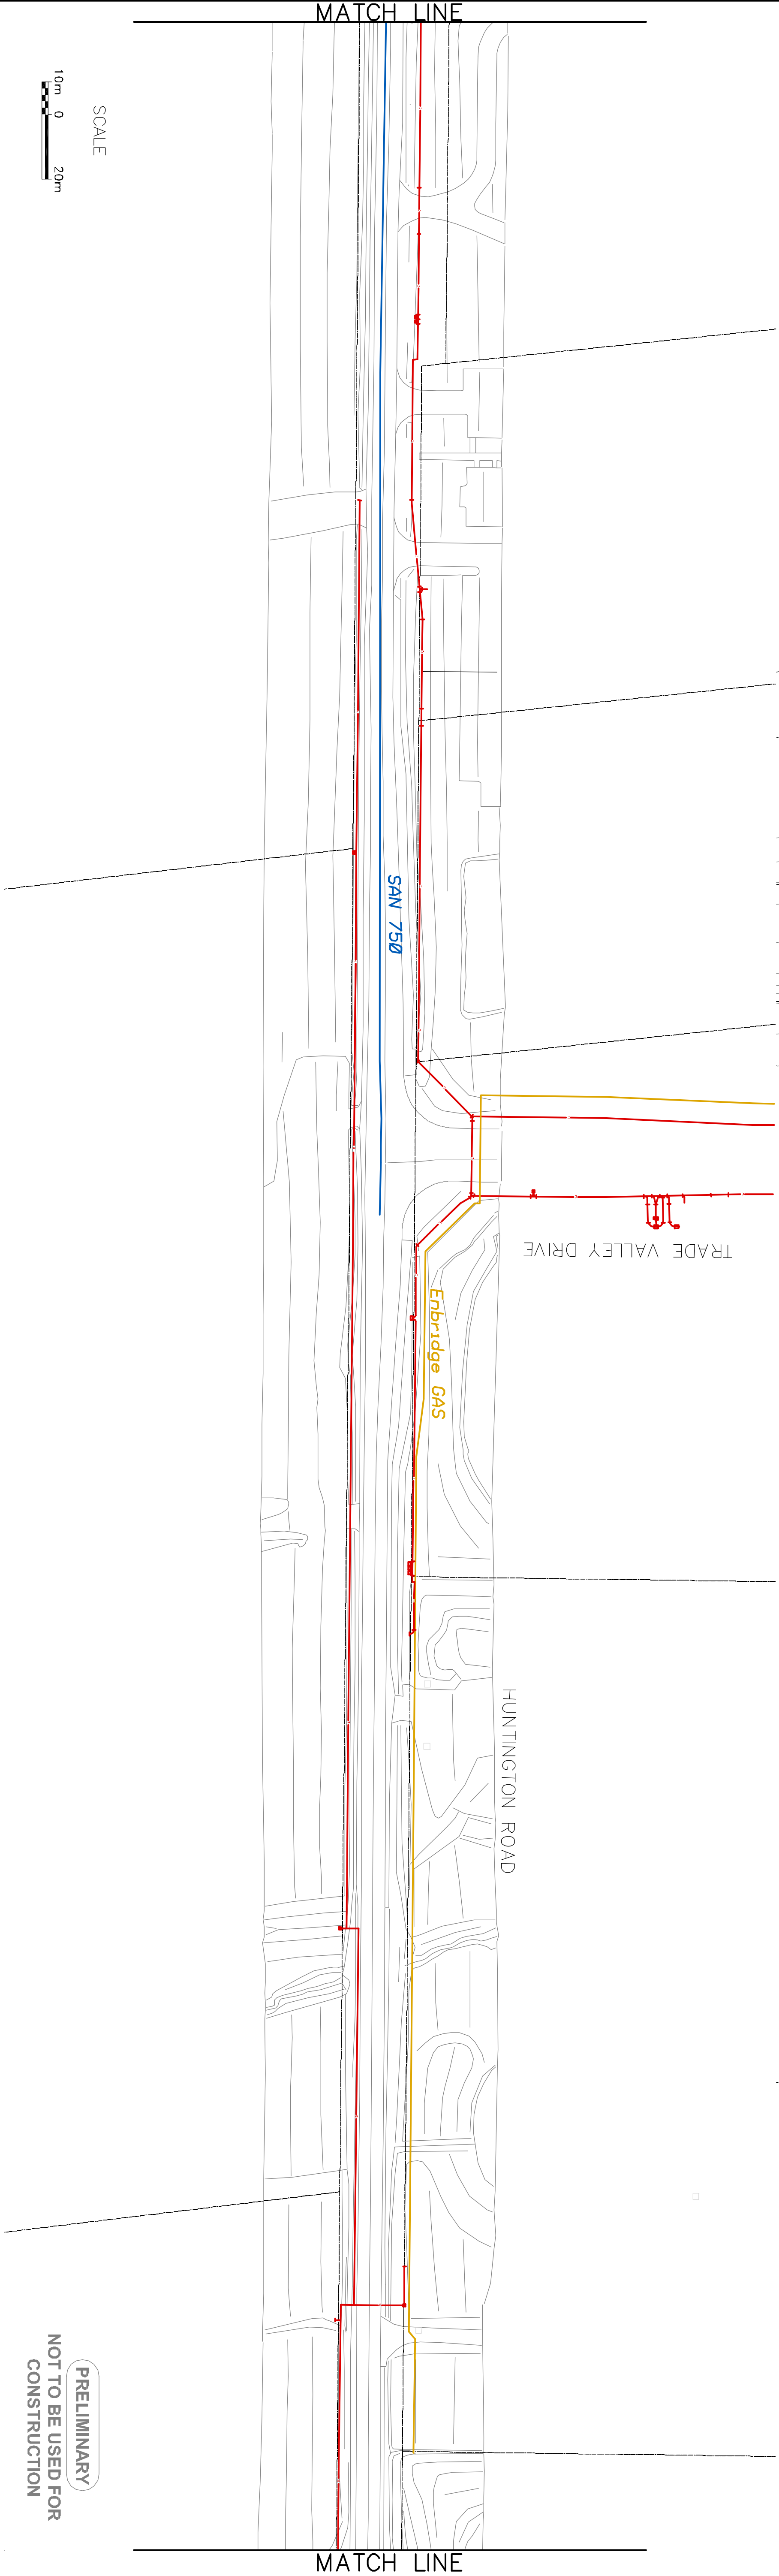


SCALE

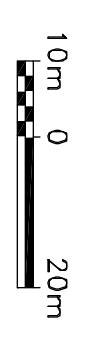

SCALE

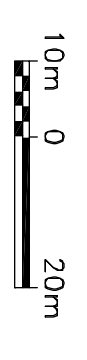

PRELIMINARY
NOT TO BE USED FOR
CONSTRUCTION

NOTES:
1. ALL UNITS IN METERS UNLESS OTHERWISE SHOWN

LEGEND




BELL	HYDRO
ENBRIDGE GAS	SANITARY
WATERMAIN	TRANS CANADA PIPELINE
SIGNALS/STREET LIGHT	BELL POLE
PROPERTY LIMIT	ROGERS

No.	DATE	REVISIONS	BY

PARSONS

DESIGN	AL	HUNTINGTON ROAD EA LANGSTAFF ROAD TO MAJOR MACKENZIE DRIVE	DWG. NO.
DRAWN	AL		CONT. NO.
CHECKED	SD		SHEET NO.
UTILITY COMPOSITE PLAN			01

METRIC

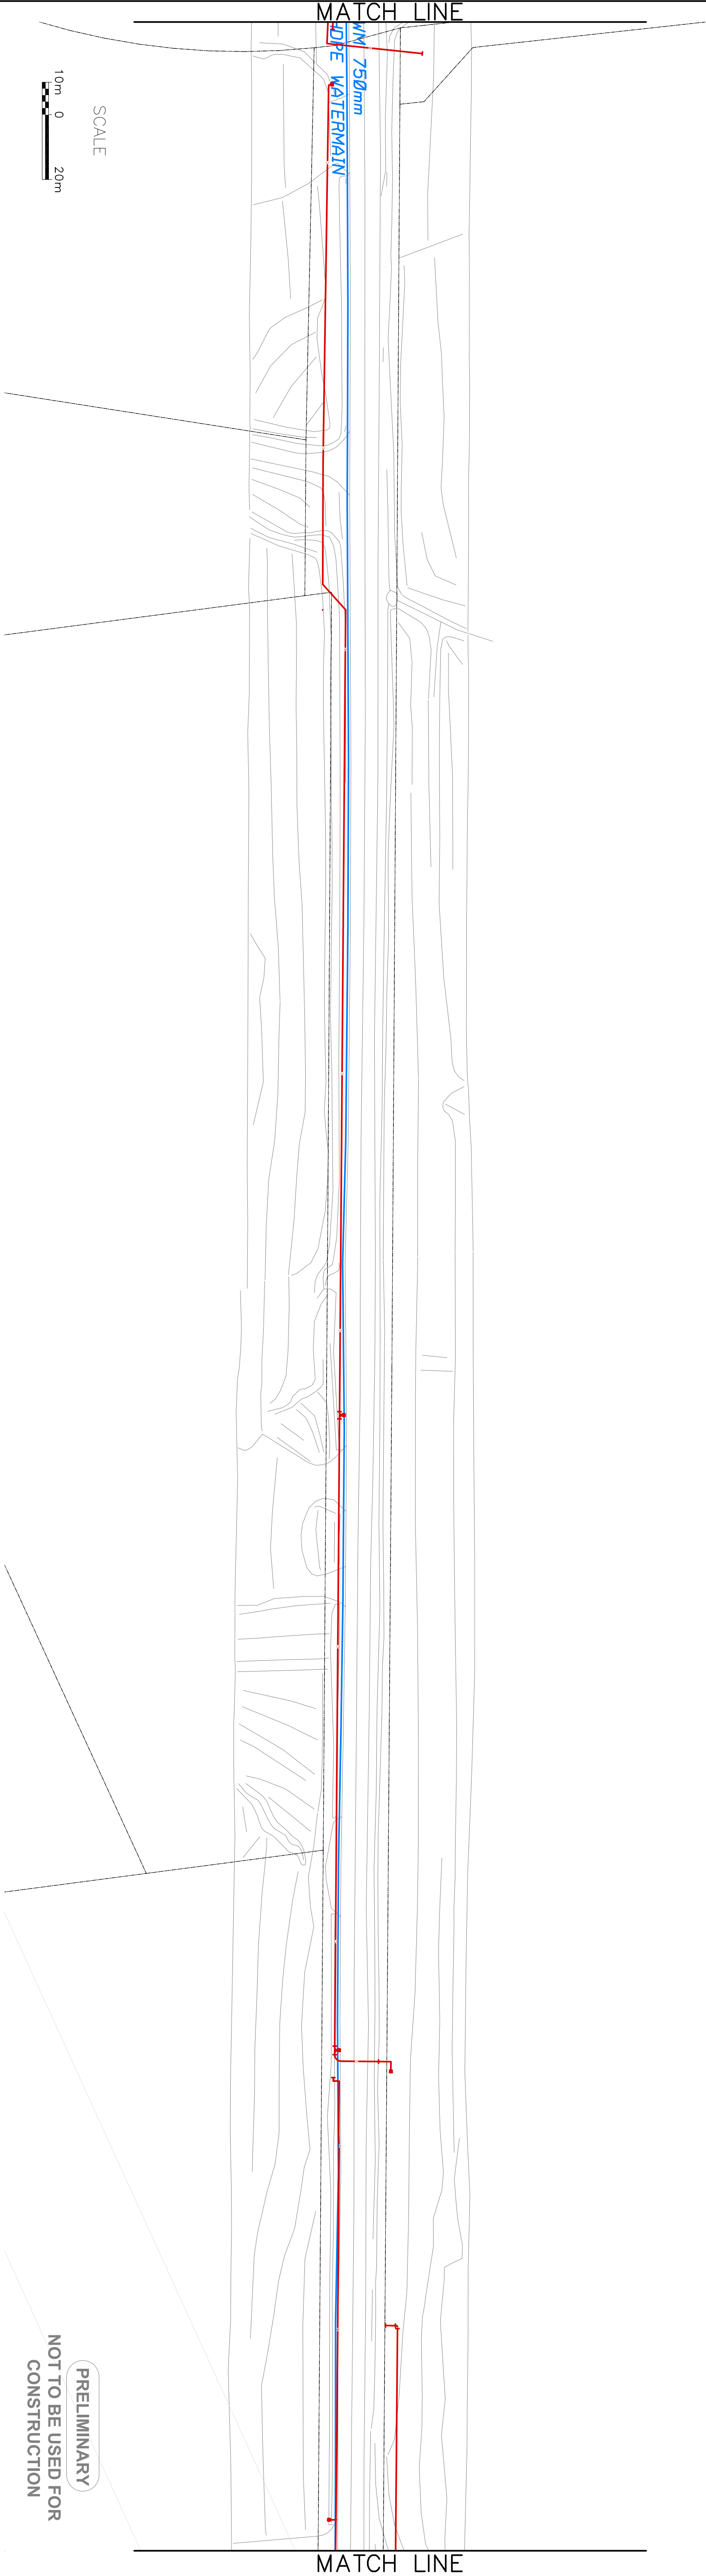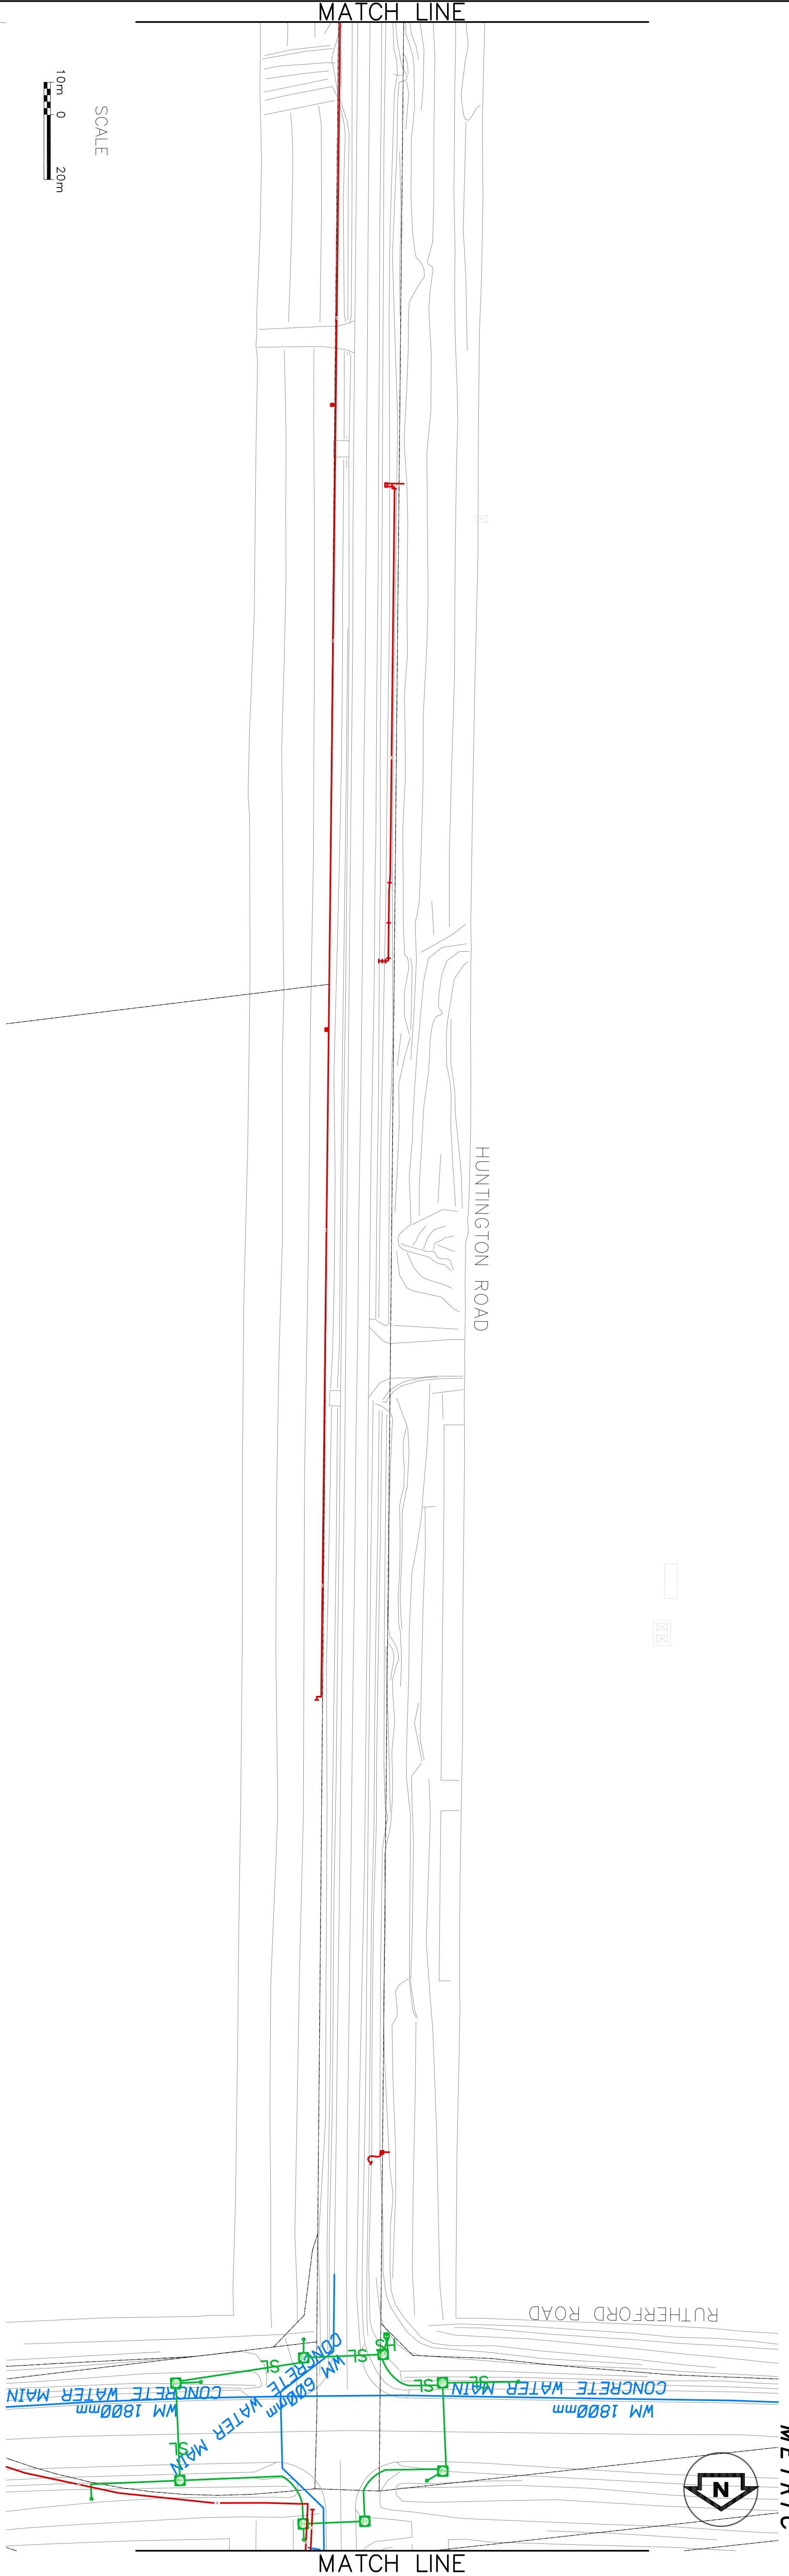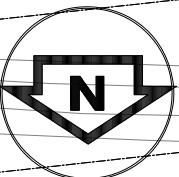

PRELIMINARY
NOT TO BE USED FOR
CONSTRUCTION

NOTES:
1. ALL UNITS IN METERS UNLESS OTHERWISE SHOWN



LEGEND

—	BELL	—	HYDRO
—	ENBRIDGE GAS	—	SANITARY
—	WATERMAIN	—	TRANS CANADA PIPELINE
—	SIGNALS/STREET LIGHT	○	BELL POLE
—	PROPERTY LIMIT	—	ROGERS

No.	DATE	REVISIONS	BY

PARSONS


DESIGN	HUNTINGTON ROAD EA	DWG. NO.
AL	LANGSTAFF ROAD TO MAJOR MACKENZIE DRIVE	CONT. NO.
DRAWN	UTILITY	SHEET NO.
AL	COMPOSITE PLAN	03
CHECKED		
SD		

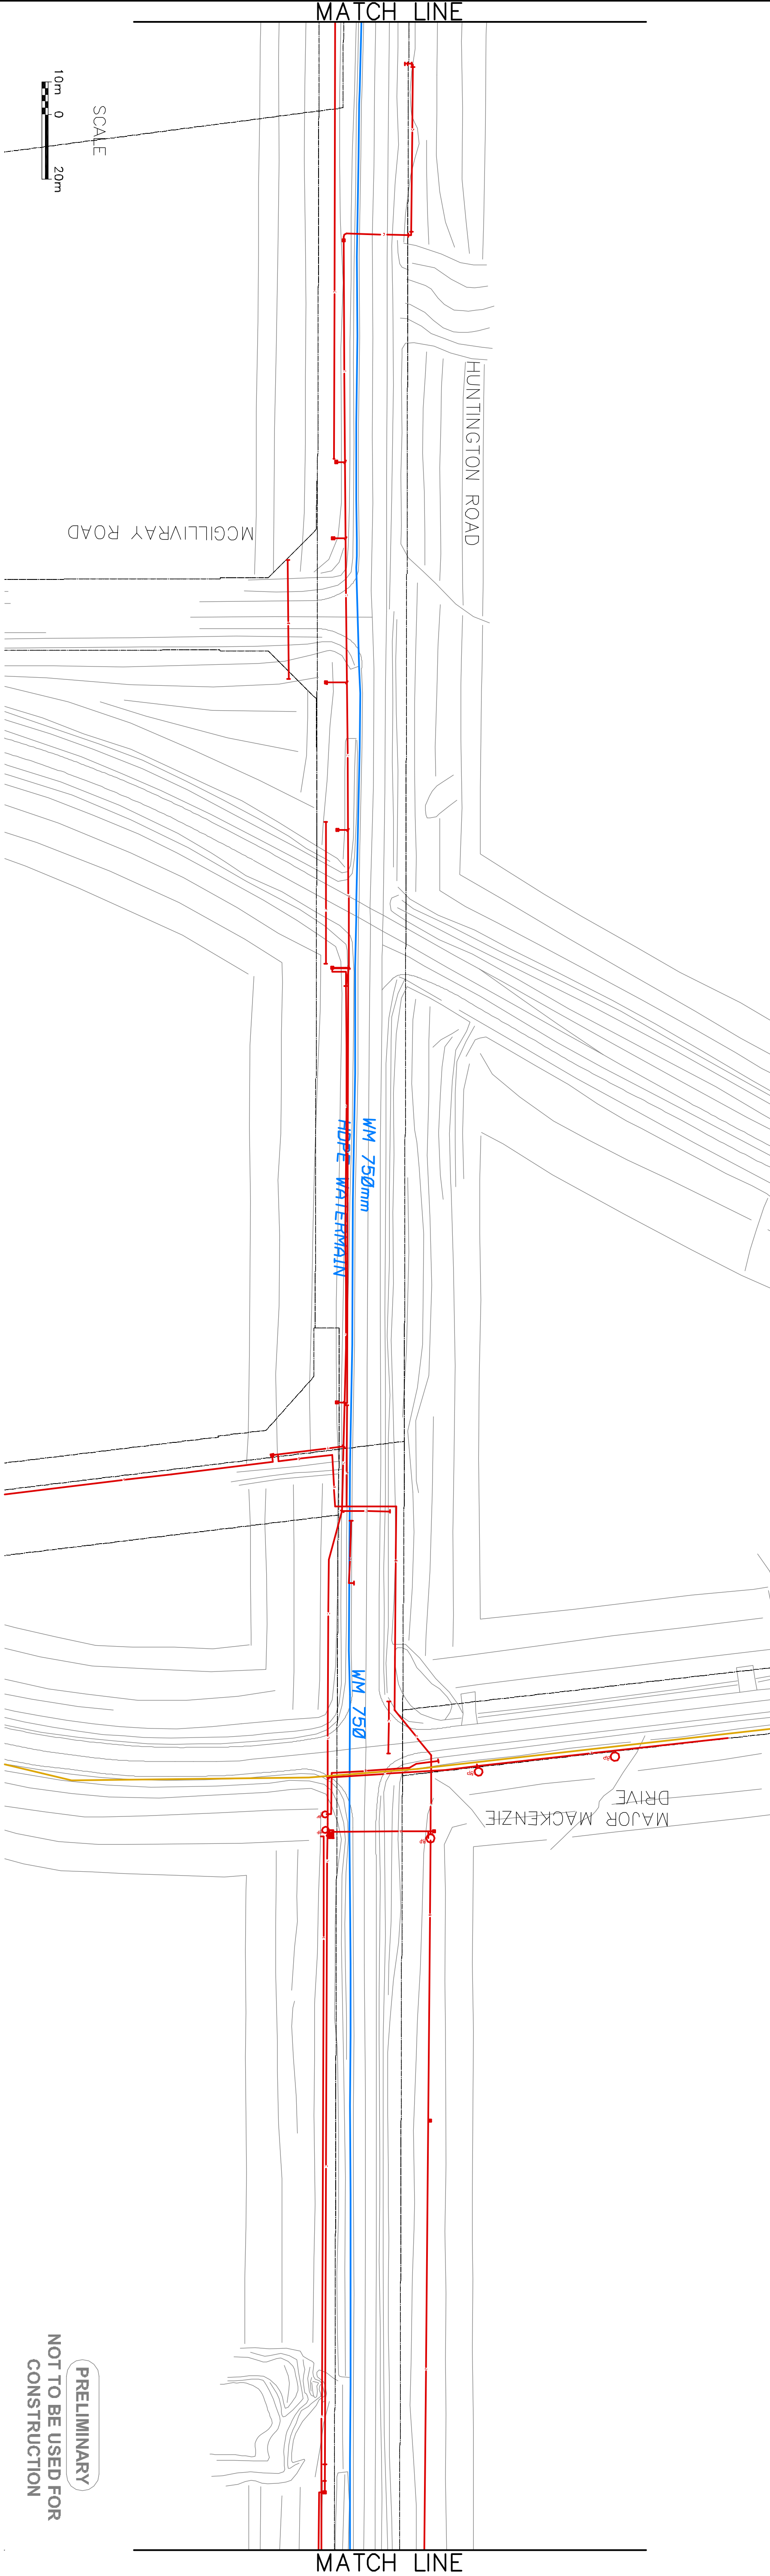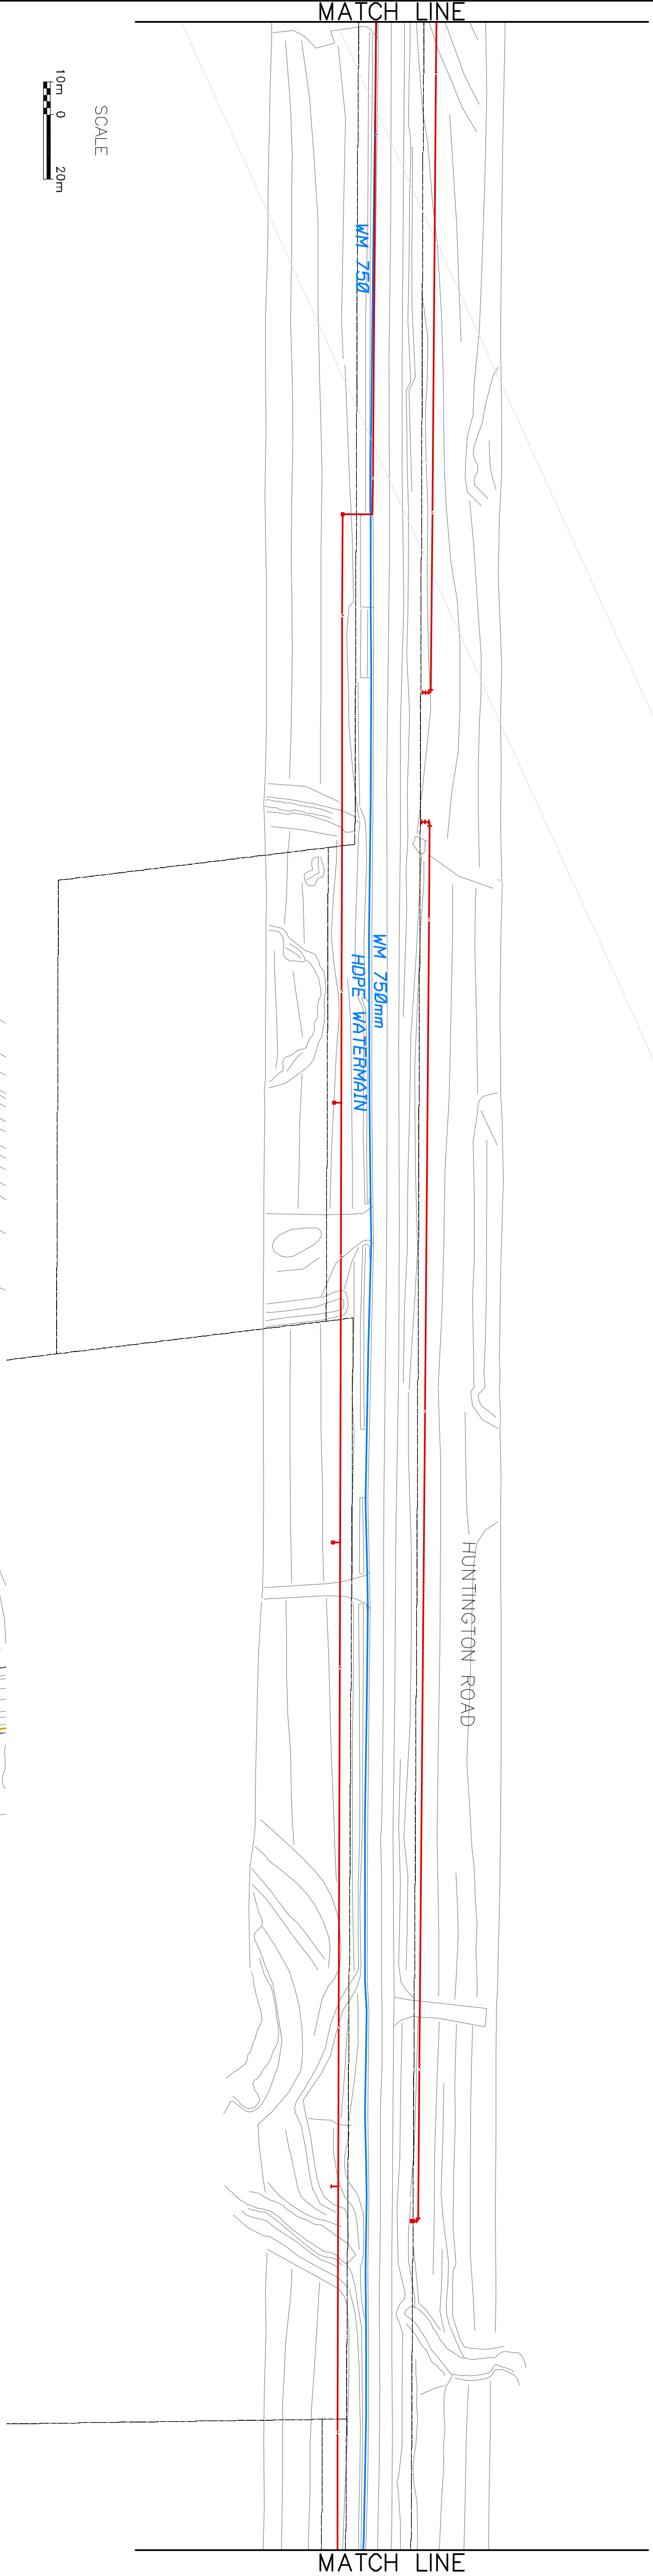

PRELIMINARY
NOT TO BE USED FOR
CONSTRUCTION

- NOTES:
1. ALL UNITS IN METERS UNLESS OTHERWISE SHOWN
- LEGEND
- BELL
 - ENBRIDGE GAS
 - WATERMAIN
 - SIGNALS/STREET LIGHT
 - PROPERTY LIMIT
 - HYDRO
 - SAWTRARY
 - TRANS CANADA PIPELINE
 - BELL POLE
 - ROGERS

No.	DATE	REVISIONS	BY

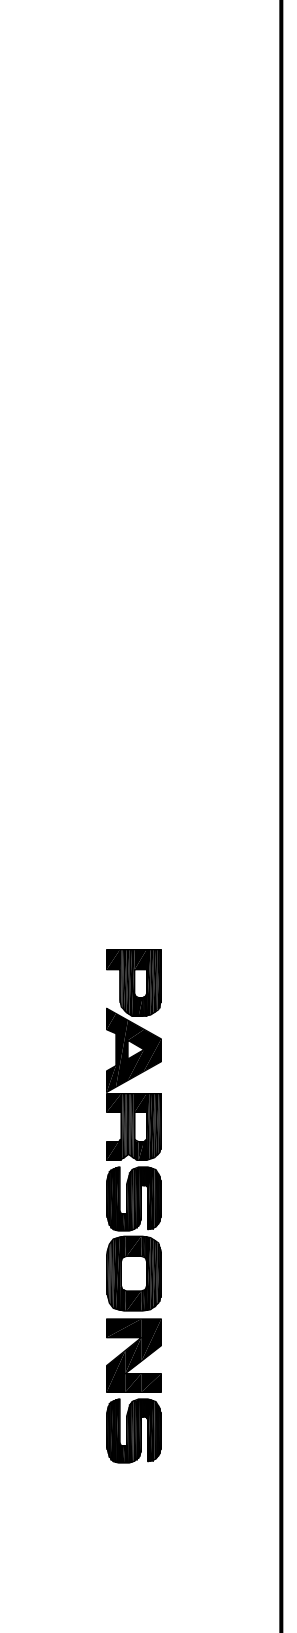

DESIGN	HUNTINGTON ROAD EA	DWG. NO.
AL	LANGSTAFF ROAD TO MAJOR MACKENZIE DRIVE	CONT. NO.
DRAWN	UTILITY	SHEET NO.
AL	COMPOSITE PLAN	05
CHECKED		
SD		



PRELIMINARY
NOT TO BE USED FOR
CONSTRUCTION

NOTES:
1. ALL UNITS IN METERS UNLESS OTHERWISE SHOWN

LEGEND



- BELL
- ENBRIDGE GAS
- WATERMAIN
- SIGNALS/STREET LIGHT
- PROPERTY LIMIT
- HYDRO
- SANITARY
- TRANS CANADA PIPELINE
- BELL POLE
- ROGERS

No.	DATE	REVISIONS	BY

PARSONS






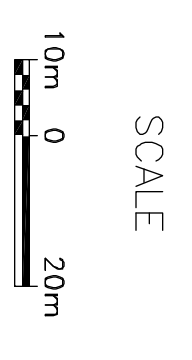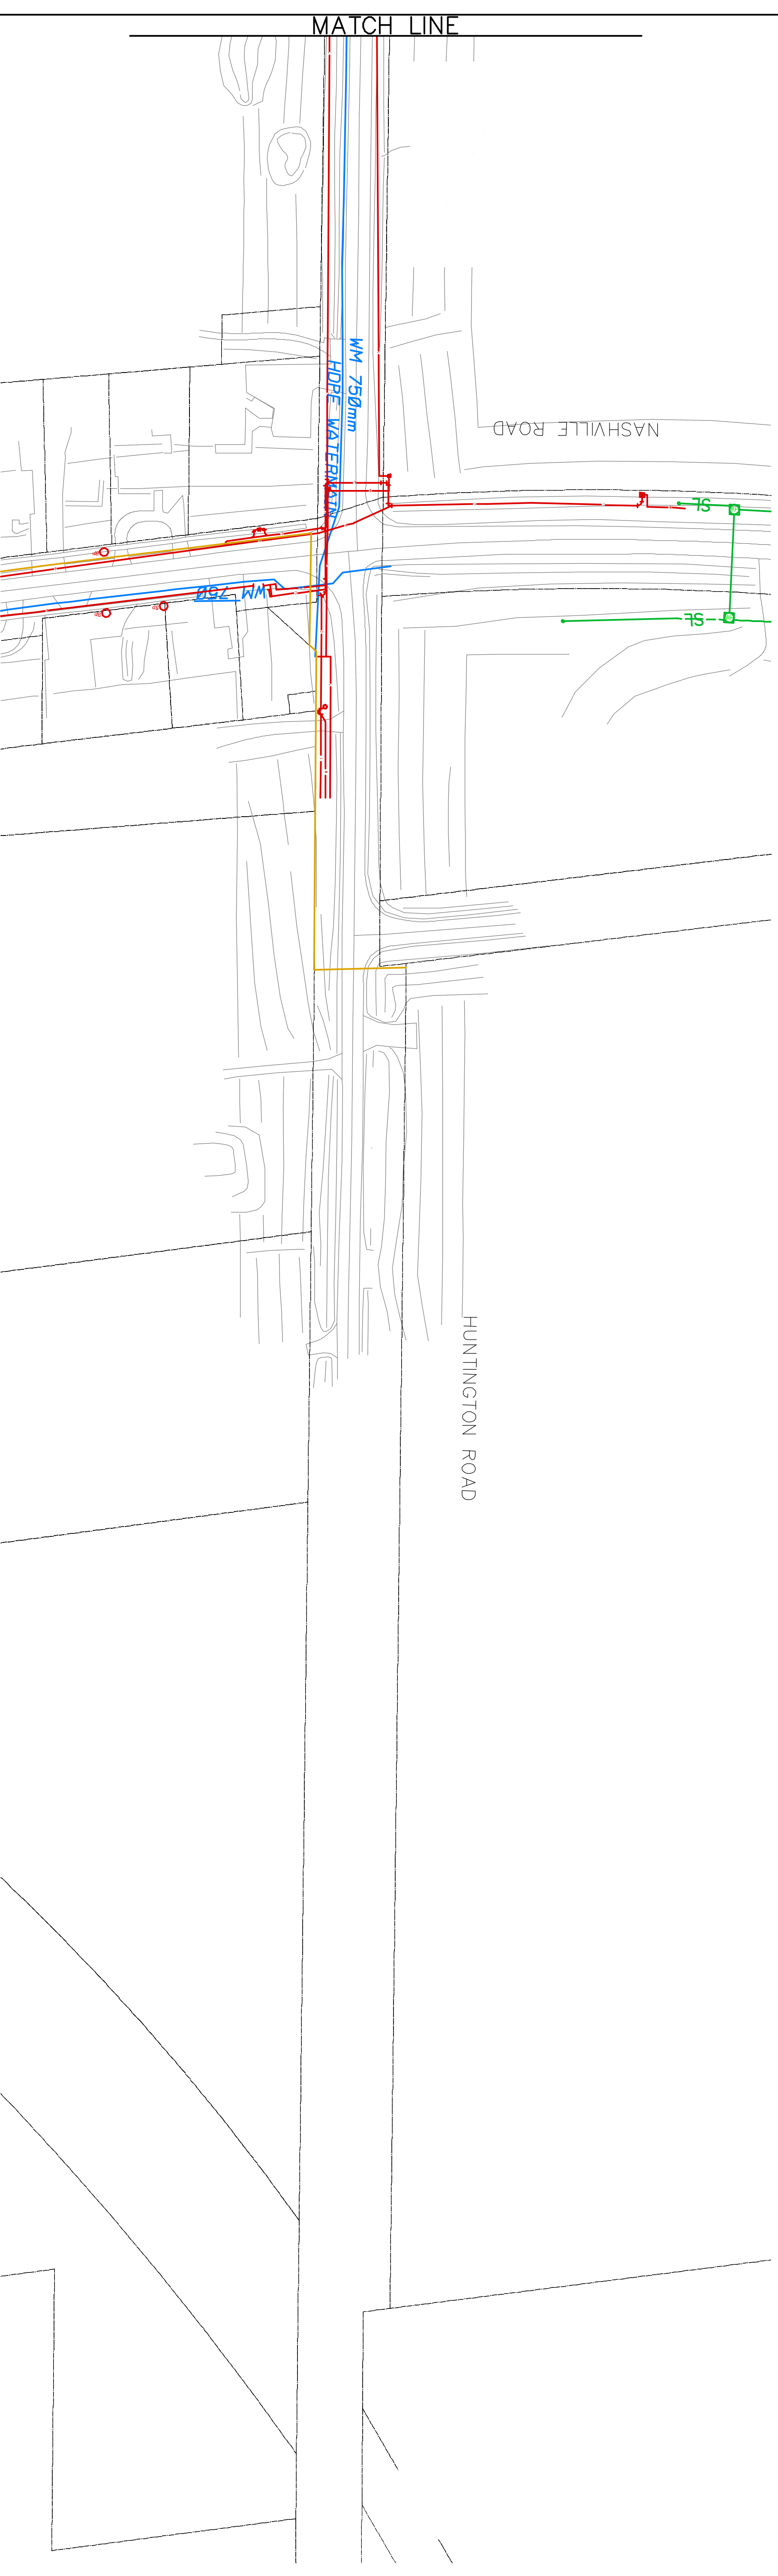




DESIGN AL	HUNTINGTON ROAD EA LANGSTAFF ROAD TO MAJOR MACKENZIE DRIVE	DWG. NO.
DRAWN AL		CONT. NO.
CHECKED SD		SHEET NO. 07

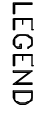UTILITY
COMPOSITE PLAN



NOTES:
1. ALL UNITS IN METERS UNLESS OTHERWISE SHOWN

LEGEND

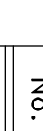 BELL	 HYDRO
 ENBRIDGE GAS	 SANITARY
 WATERMAIN	 TRANS CANADA PIPELINE
 SIGNALS/STREET LIGHT	 BELL POLE
 PROPERTY LIMIT	 ROGERS

No.	DATE	REVISIONS	BY

PARSONS

DESIGN AL	HUNTINGTON ROAD EA LANGSTAFF ROAD TO MAJOR MACKENZIE DRIVE	DWG. NO.
DRAWN AL		CONT. NO.
CHECKED SD		SHEET NO. 09

PRELIMINARY
NOT TO BE USED FOR
CONSTRUCTION