

COMMITTEE OF ADJUSTMENT
(VARIANCES)

NOTICE OF DECISION

FILE NOS: A031/06, A032/06

IN THE MATTER OF Subsection 45 of the Planning Act.


IN THE MATTER OF an applications by **HUMBERPLEX DEVELOPMENTS INC.**, with respect to Part of Lot 27, Concession 8, (Lots 97 & 98, Draft Plan No. 19T-01V04, municipally known as 21 & 27 Rainbow's End, Kleinburg).


The subject lands are zoned R1, Residential under By-law 1-88 as amended and further subject to Exception 9(1162).

The purpose of these applications is to request variances to permit the construction of a one storey single family detached dwelling, per lot, as follows:

A031/06 – 21 Rainbow's End	A032/06 – 27 Rainbow's End
Proposal: Maximum Lot Coverage of 40.05%	Proposal: Maximum Lot Coverage of 41.05%
By-law Requirements: Maximum Lot Coverage of 35%	By-law Requirements: Maximum Lot Coverage of 35%

Sketches are attached illustrating the requests.

Moved by: 

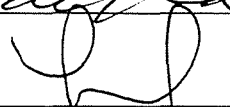 Seconded by: 

AND THAT Application Nos. **A031/06, A032/06 – HUMBERPLEX DEVELOPMENTS INC., be APPROVED,** in accordance with the attached sketches.

THIS MINOR VARIANCE DECISION IS NOT A BUILDING PERMIT AUTHORIZING CONSTRUCTION UNDER THE BUILDING CODE ACT, R.S.O. 1990, AS AMENDED. A BUILDING PERMIT MAY BE REQUIRED. PLEASE CONTACT THE BUILDING STANDARDS DEPARTMENT IN THE EVENT THAT YOU REQUIRE FURTHER CLARIFICATION.

CARRIED.

CHAIR: Mary Mauti

Signed by all members present who concur in this decision:

Mary Mauti

M. Mauti,
Chair,

~~T. DeGrosso~~
~~Vice Chair,~~

~~T. DeGrosso
Vice Chair,~~

L. Fluxgold

L. Fluxgold,
Member,

D. H. Kang

D. H. Kang,
Member,

~~M. S. Panicali~~

~~M. S. Panicali,
Member,~~

CERTIFICATION

I hereby certify this to be a true copy of the decision of the Committee of Adjustment, and this decision was concurred in by a majority of the members who heard this application.

Dianne E.L. Grout

Dianne E.L. Grout, A.M.C.T.,
Manager of Development Services
And Secretary-Treasurer
to Committee of Adjustment,
City Of Vaughan

DATE OF HEARING: FEBRUARY 9, 2006

LAST DATE OF APPEAL: MARCH 1, 2006

APPEALS MUST BE RECEIVED BY THIS OFFICE NO LATER THAN 4:30 P.M. ON MARCH 1, 2006.

NOTE:The Planning Act provides for appeals to be filed by "persons". As groups or associations, such as residents or ratepayers groups which do not have incorporated status, may not be considered "persons" for the purposes of the Act, groups wishing to appeal this decision should do so in the name of individual group members, and not in the name of the group.

**NOTE: IF ANY CONDITIONS ARE IMPOSED ON THIS APPLICATION,
THE FINAL DATE FOR FULFILLING THEM IS:**

***** MARCH 1, 2007 *****

200106

OWNER
HUMBERPLEX DEVELOPMENTS INC.
(WYCLIFFE HUMBERPLEX LIMITED)

PROJECT LOCATION

COUNTRY ESTATES
KLEINBURG, ONT.

DRAWING TITLE

SITE GRADING PLAN

BUILDING STATISTICS	DRAFT PLAN #
REG. PLAN No	19T-01V04
ZONE	R1 - 9(1162)
LOT NUMBER	97
LOT AREA (m ²)	855.1
BLDG AREA (m ²)	342.8
LOT COVERAGE %	40.0% BS
No. OF STOREYS	1
MEAN HEIGHT (m)	6.97
PEAK HEIGHT (m)	N/A

- NOTES
- * ENGINEERED FILL LOT
 - ☒ BELL PEDESTAL
 - ☑ CABLE T.V.
 - CATCH BASIN
 - HYDRANT
 - |— HYDRO SERVICE LATERAL
 - ☒ MAILBOX
 - STREET LIGHT
 - ▽ STORM & SANITARY CONNECTION
 - ▽ SINGLE STM & SAN CONNECTION
 - ☒ TRANSFORMER
 - VALVE
 - WATER SERVICE
 - X— CHAINLINK FENCE
 - XX— PRIVACY FENCE
 - XXX— SOUND BARRIER
 - - - - FOOTING TO BE EXTENDED TO 1.25 (MIN) BELOW GRADE
 - U — UPGRADED ELEVATION
 - SWALE DIRECTION
 - FFE FINISHED FLOOR ELEVATION
 - TFW TOP OF FOUNDATION WALL
 - TBS TOP OF BASEMENT SLAB
 - USF UNDERSIDE FOOTING
 - USFR UNDERSIDE FOOTING @ REAR
 - R NUMBER OF RISERS
 - WOD WALK OUT DECK
 - LOD LOOK OUT DECK
 - WOB WALK OUT BASEMENT
 - REV REVERSE PLAN
 - ☒ DOWN SPOUT TO SPLASH PAD
 - ▽ EXTERIOR DOOR LOCATION
 - SIDE WINDOW LOCATION
 - ☒ AIR CONDITIONING

NOTE: BUILDER TO VERIFY LOCATION OF ALL HYDRANTS, STREET LIGHTS, TRANSFORMERS AND OTHER SERVICES. IF MIN. DIMENSIONS ARE NOT MAINTAINED BUILDER IS TO RELOCATE AT HIS OWN EXPENSE.

REVISIONS			
NO	DESCRIPTION	DATE	DWN/CHK
1	ISSUED FOR C. OF A.	DEC.15/05	BS/BS

SCALE


1:250

DATE


NOV. 2005

DRAWN BY


BS

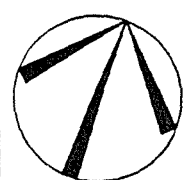

RN design

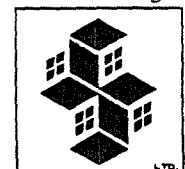

71 SILTON ROAD
UNIT 9
WOODBRIIDGE,
ONTARIO, L4L 7Z8
TEL. (905) 264-0899
FAX. (905) 264-6673
E-MAIL:
DWG@RNDESIGN.COM

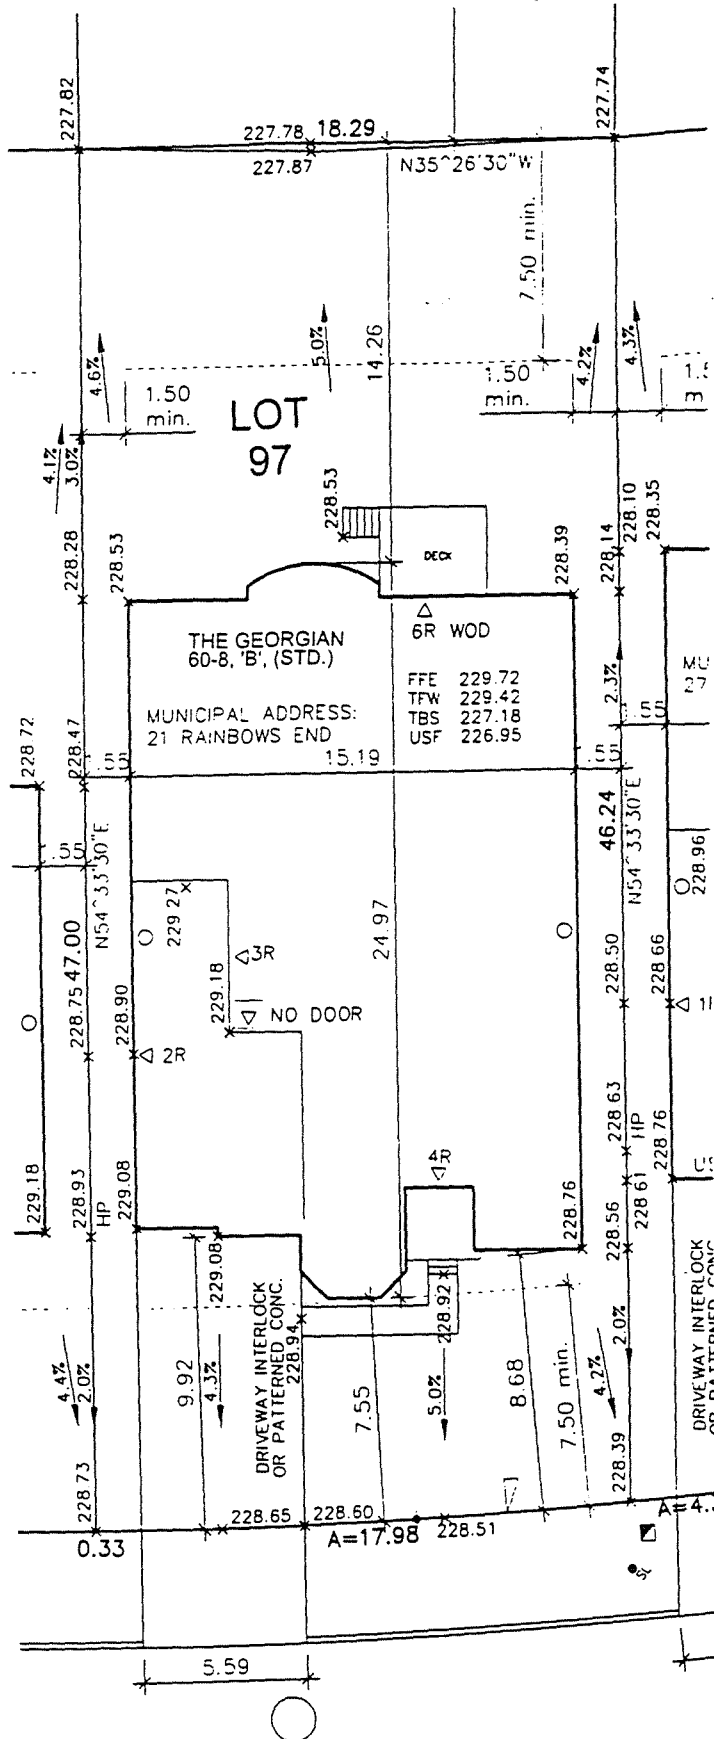

RAINBOW'S END

PART OF LOT 27
CONCESSION 8,
CITY OF VAUGHAN
REGIONAL MUNICIPALITY OF YORK
(GEOGRAPHIC TOWNSHIP OF VAUGHAN, COUNTY OF YORK)

BUILDER TO VERIFY STM/SAN
INVERT CONNECTIONS
PRIOR TO CONSTRUCTION.

PRELIMINARY GRADING ONLY.
SUBJECT TO FINAL GRADE ENGINEER
AND MUNICIPAL PERMIT APPROVAL.

0 | 3 | 2 | 5 | LOT | 0 | 9 | 7

OWNER:
HUMBERPLEX DEVELOPMENTS INC
(WYCLIFFE HUMBERPLEX LIMITED)

PROJECT LOCATION:
COUNTRY ESTATES
KLEINBURG, ONT.


DRAWING TITLE:
SITE PLAN

GENERAL SUBDIVISION
SITEPLAN -
DRAFT PLAN # 19T-01V04

SUBJECT PROERTY:
LOT 97

MUNICIPAL ADDRESS:
21 RAINBOWS END.

PART OF LOT 27
CONCESSION 8,
CITY OF VAUGHAN
REGIONAL MUNICIPALITY OF
YORK
(GEOGRAPHIC TOWNSHIP OF VAUGHAN,
COUNTY OF YORK)

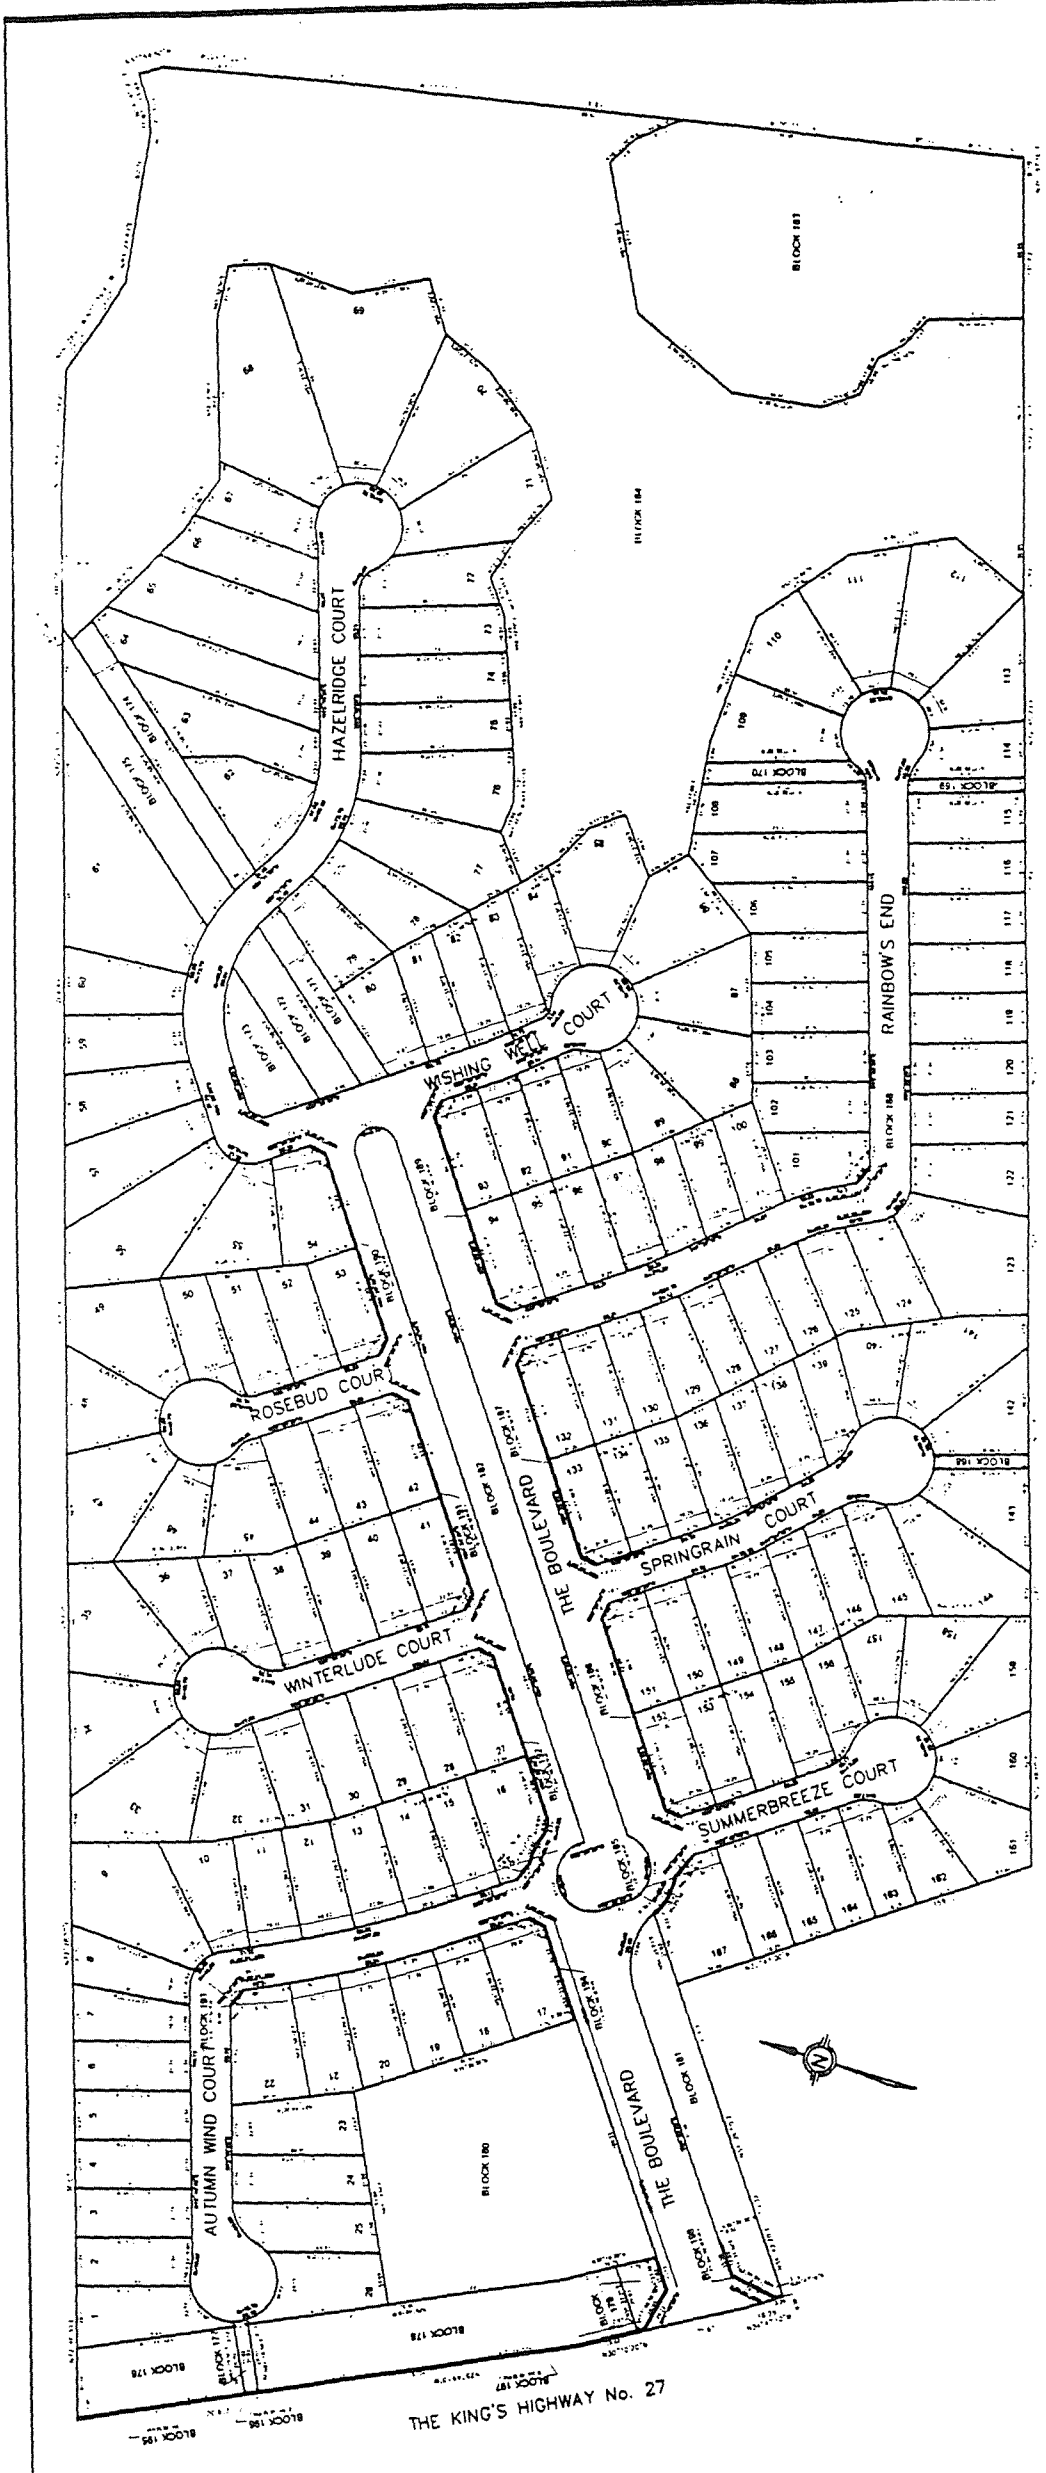


REVISIONS				
NO	DESCRIPTION	DATE	DWN	CHK
1	ISSUED FOR C OF A	DEC.15/05	BS	BS

SCALE _____

DATE _____

DRAWN BY _____

RN design



71 SILTON ROAD
UNIT 9
WOODBIDGE,
ONTARIO. L4L 7Z6
TEL. (905)264-0899
FAX. (905)264-6673
E-MAIL:
DWG@RNDDESIGN.COM

A03206

OWNER
HUMBERPLEX DEVELOPMENTS INC
(WYCLIFFE HUMBERPLEX LIMITED)

PROJECT LOCATION
COUNTRY ESTATES
KLEINBURG, ONT.


DRAWING TITLE
SITE PLAN

GENERAL SUBDIVISION
SITEPLAN -
DRAFT PLAN # 19T-01V04

SUBJECT PROPERTY:
LOT 98

MUNICIPAL ADDRESS:
27 RAINBOWS END.

PART OF LOT 27
CONCESSION 8,
CITY OF VAUGHAN
REGIONAL MUNICIPALITY OF
YORK
(GEOGRAPHIC TOWNSHIP OF VAUGHAN,
COUNTY OF YORK)

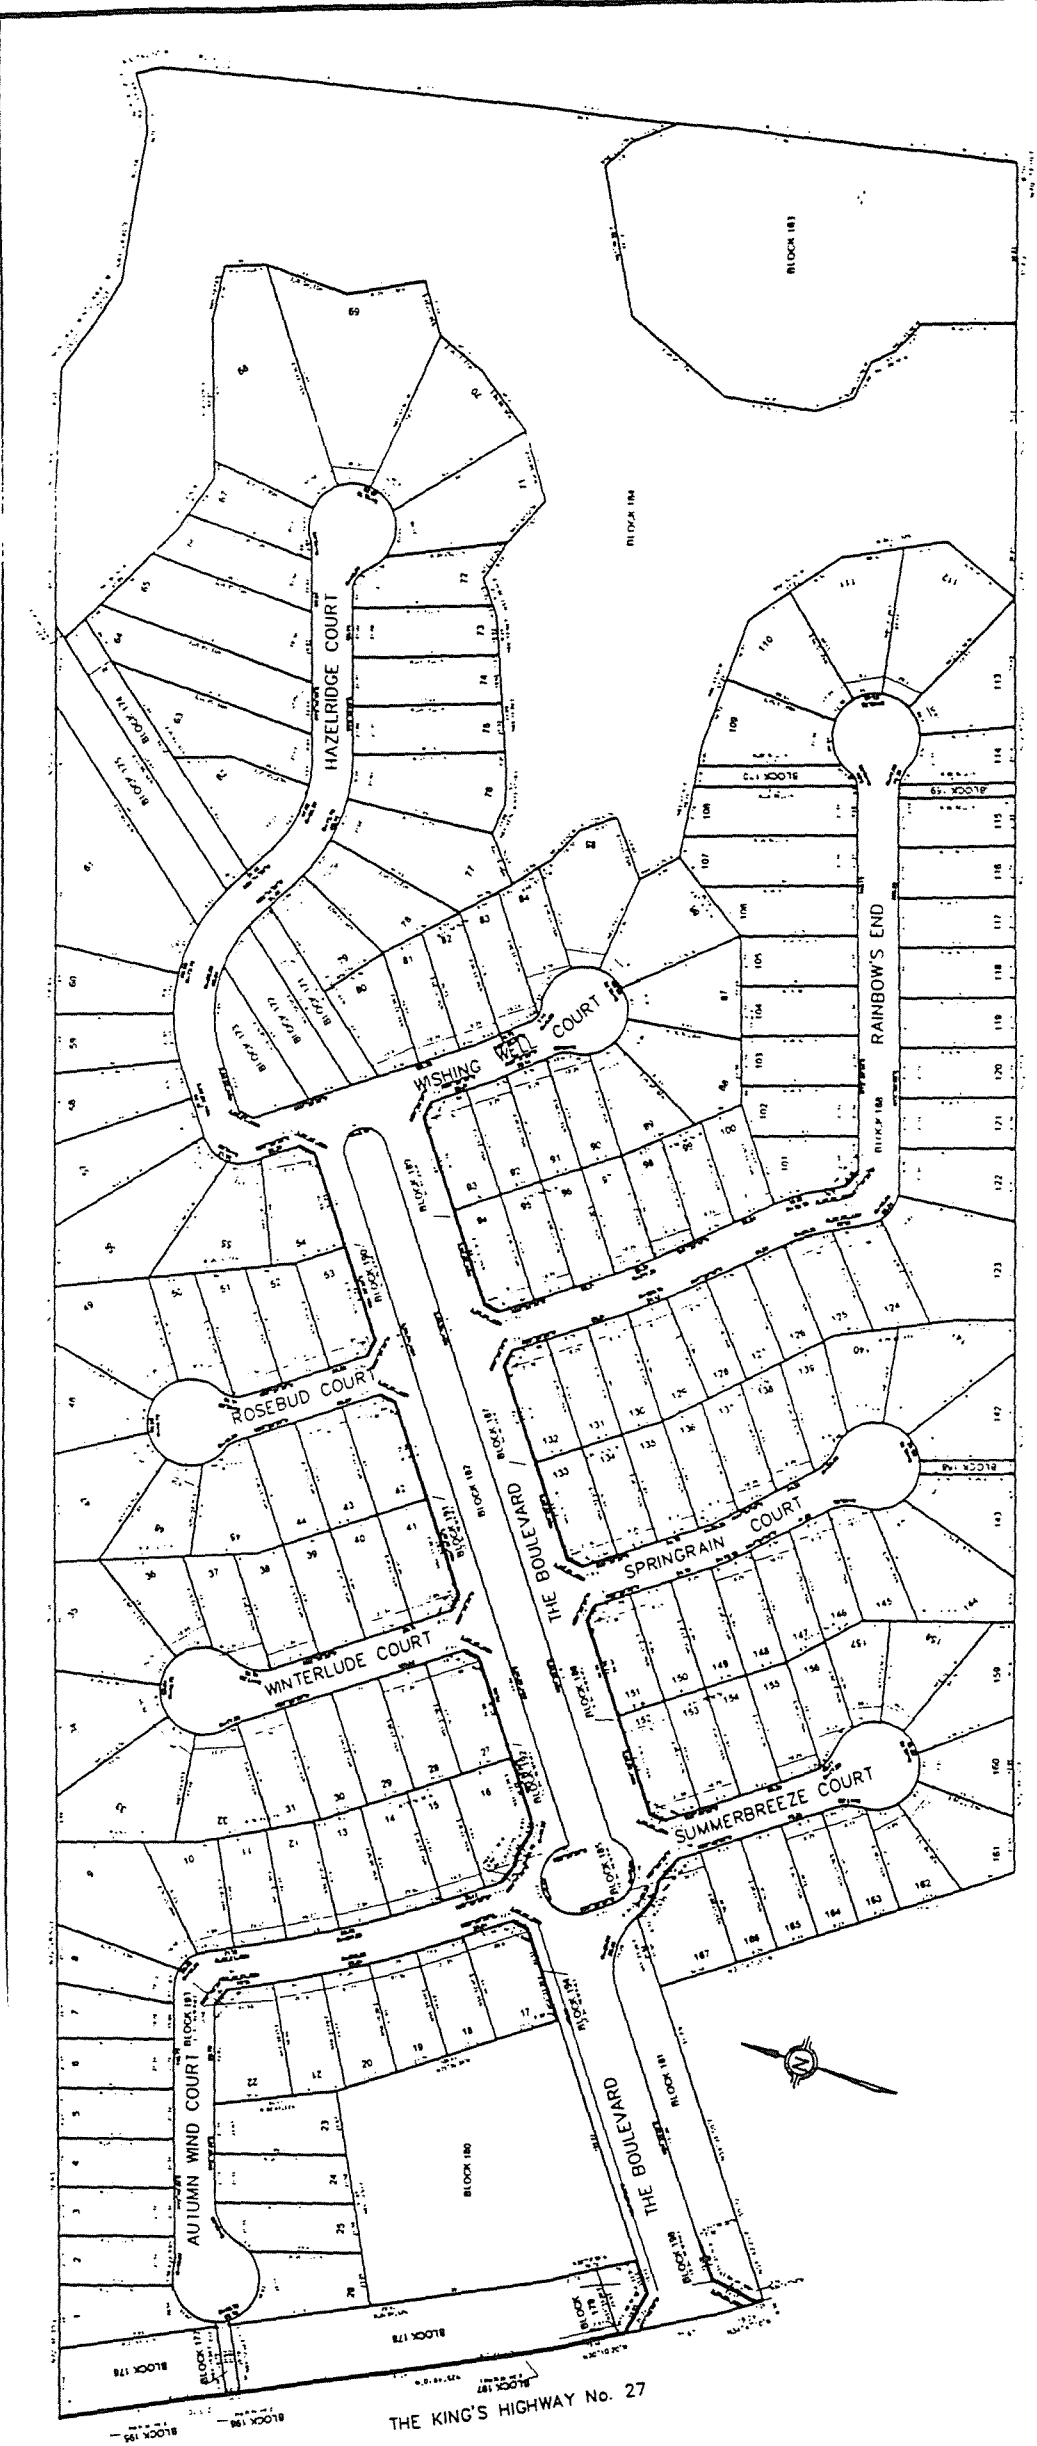


REVISIONS				
NO	DESCRIPTION	DATE	DWN	CHK
1	ISSUED FOR C OF A	DEC 15/05	BS	BS

SCALE _____

DATE _____

DRAWN BY _____


RN design





71 SILTON ROAD
UNIT 9
WOODBRIDGE,
ONTARIO L4L 7Z8
TEL. (905) 264-0899
FAX. (905) 264-6673
E-MAIL:
DWC@RNDESIGN.COM

0 | 3 | 2 | 5 | 0 | 9 | 8

COMMITTEE OF ADJUSTMENT

File Nos.:	A031/06, A032/06
Applicant:	Humberplex Developments Inc.
	21 & 27 Rainbow's End, Kleinburg Subject Area

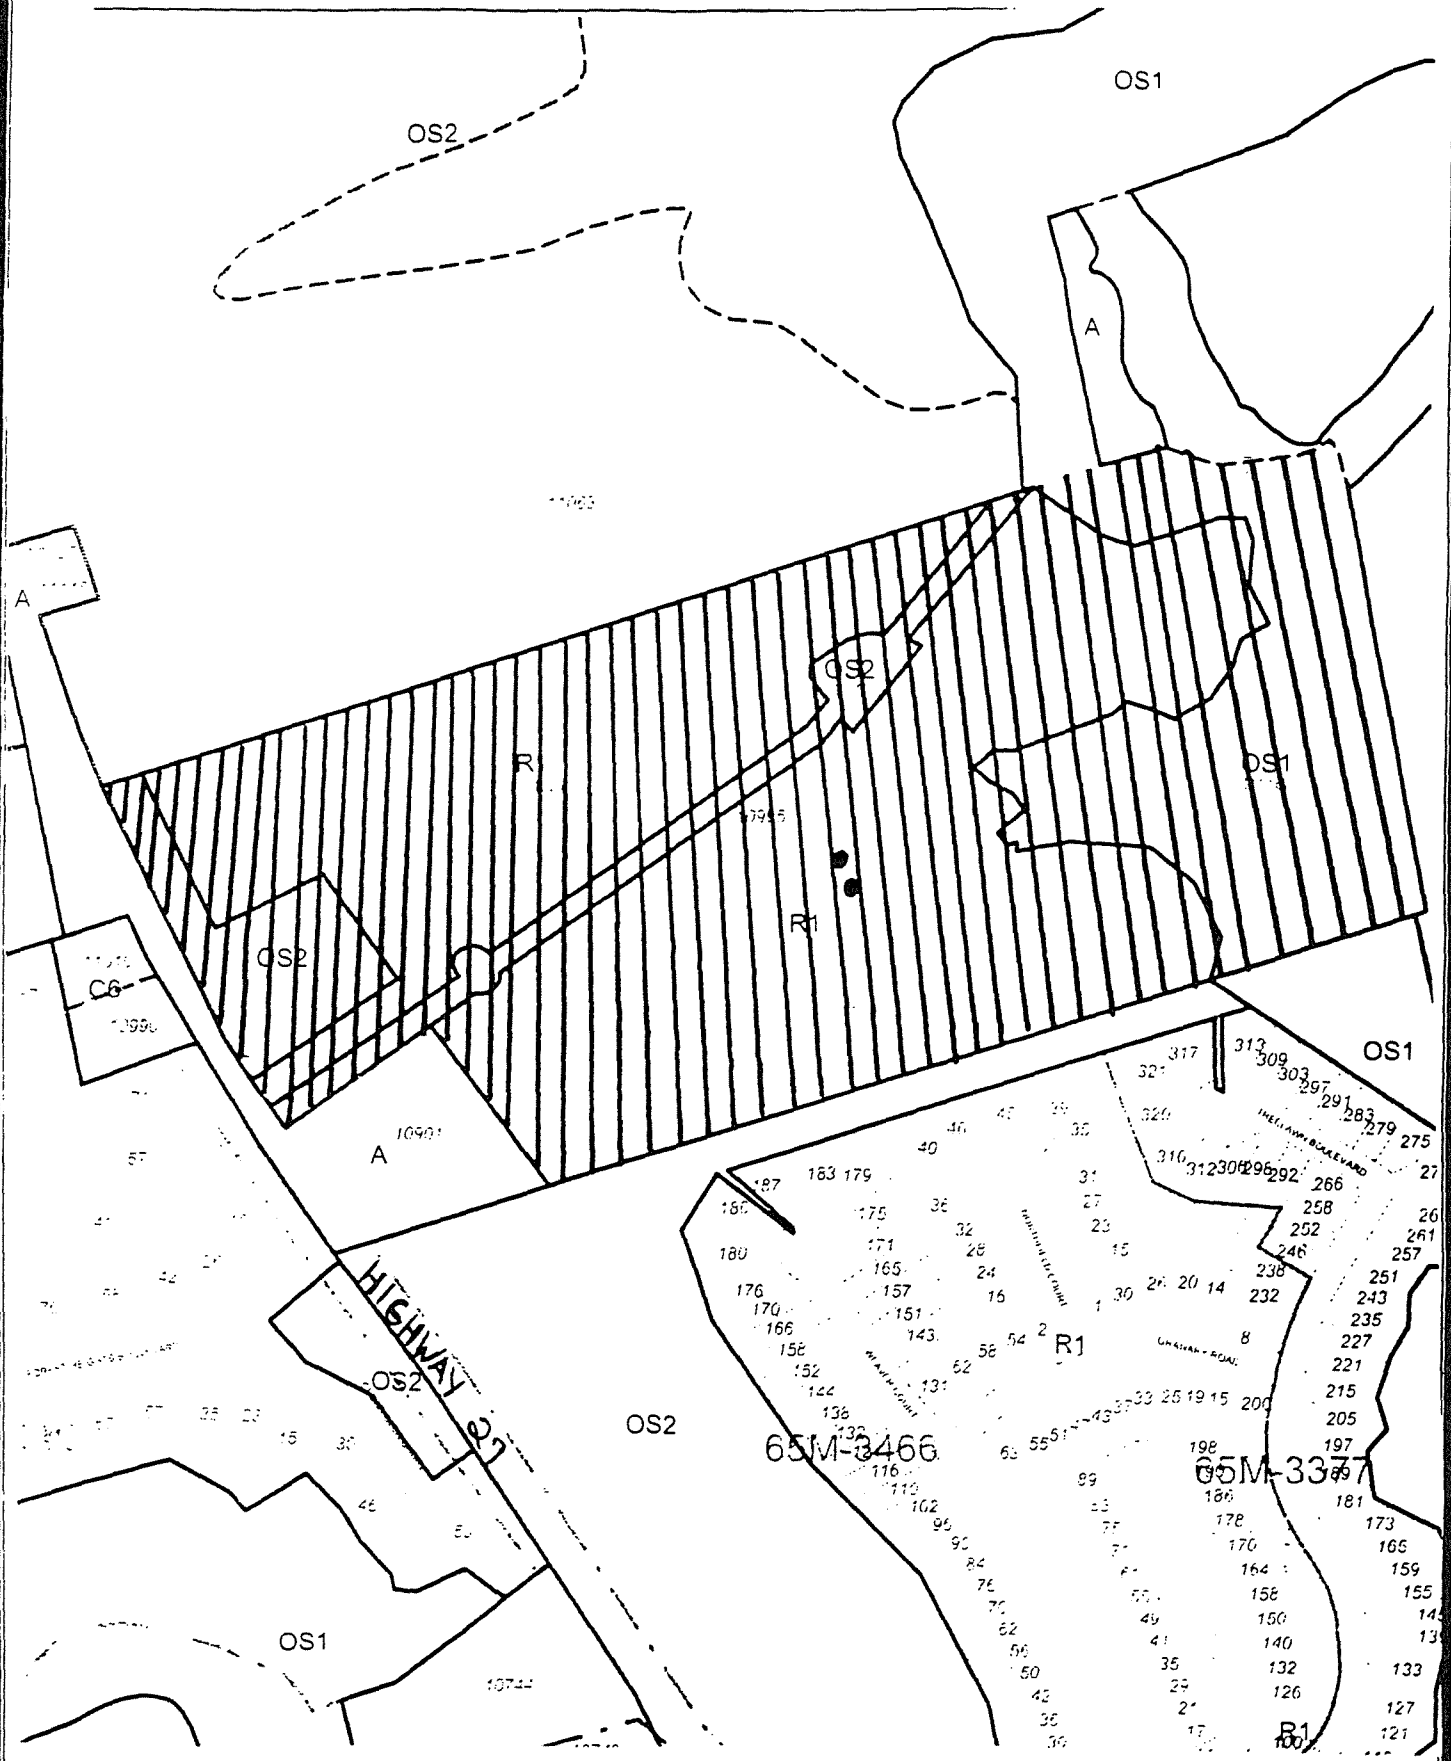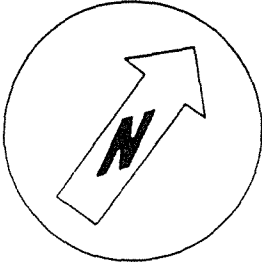

PLANNING ACT GUIDELINES FOR APPEALING VARIANCES

Subsection 45 - 20 inclusive

- (12) The applicant, the Minister or any other person who has an interest in the matter may within twenty days of the making of the decision appeal to the Municipal Board against the decision of the Committee by serving personally on or sending by registered mail to the Secretary-Treasurer of the Committee a notice of appeal setting out the objection to the decision and the reasons in support of the objection accompanied by payment to the Secretary-Treasurer of the fee prescribed by the Municipal Board* under the Ontario Municipal Board Act as payable on an appeal from a Committee of Adjustment to the Board.
- (13) The Secretary-Treasurer of a Committee, upon receipt of a notice of appeal served or sent to him/her under subsection (12) shall forthwith forward the notice of appeal and the amount of the fee mentioned in Subsection (12) to the Municipal Board by registered mail, together with all papers and documents filed with the Committee of Adjustment relating to the matter appealed from and such other documents and papers as may be required by the Board.
- (14) If within such twenty days no notice of appeal is given, the decision of the Committee is final and binding, and the Secretary-Treasurer shall notify the applicant and shall file a certified copy of the decision with the Clerk of the Municipality.
- (15) Where all appeals to the Municipal Board are withdrawn by the persons who gave notice of appeal, the decision of the Committee is final and Binding and the Secretary of the Board shall notify the Secretary-Treasurer of the Committee who in turn shall notify the applicant and file a certified copy of the decision with the Clerk of the Municipality
- (16) On an appeal to the Municipal Board, the Board shall except as provided in Subsections (15) and (17), hold a hearing of which notice shall be given to the applicant, the appellant, and Secretary-Treasurer of the Committee and to such other persons and in such manner as the Board may determine.
- (17) Despite the *Statutory Powers Procedure Act* and subsection (16), the Municipal Board may dismiss all or part of an appeal without holding a hearing, on its own motion or on the motion of any party if,
- (a) it is of the opinion that,
 - (i) the reasons set out in the notice of appeal do not disclose any apparent land use planning ground upon which the Board could allow all or part of the appeal,
 - (ii) the appeal is not made in good faith or is frivolous or vexatious, or
 - (iii) the appeal is made only for the purpose of delay;
 - (b) the appellant has not provided written reasons for the appeal;
 - (c) the appellant has not paid the fee prescribed under the *Ontario Municipal Board Act*, or
 - (d) the appellant has not responded to a request by the Municipal Board for further information within the time specified by the Board.
- (17.1) Before dismissing an appeal, the Municipal Board shall notify the appellant and give the appellant an opportunity to make representation in respect of the appeal and the Board may dismiss an appeal after holding a hearing or without holding a hearing on the motion, as it considers appropriate.
- (18) The Municipal Board may dismiss the appeal and may make any decision that the Committee could have made on the original application.
- (18.1) On an appeal, the Municipal Board may make a decision on an application which has been amended from the original application if, before issuing its order, written notice is given to the persons and public bodies who received notice of the original application under subsection (5) and to other persons and agencies prescribed under that subsection. (18.1.1) The Municipal Board is not required to give notice under subsection (18.1) if in its opinion, the amendment to the original application is minor.
- (18.2) Any person or public body who receives notice under subsection (18.1) may, not later than thirty days after the day that written notice was given, notify the Board of an intention to appear at the hearing or the resumption of the hearing, as the case may be.
- (18.3) If, after the expiry of the time period in subsection (18.2), no notice of intent has been received, the Board may issue its order.
- (18.4) If a notice of intent under subsection (18.2) is received, the Board may hold a hearing or resume the hearing on the amended application, or it may issue its order without holding a hearing or resuming the hearing.
- (19) When the Municipal Board makes an order on an appeal, the secretary of the Board shall send a copy thereof to the applicant, the appellant and the Secretary-Treasurer of the Committee.
- (20) The Secretary-Treasurer shall file a copy of the order of the Municipal Board with the Clerk of the Municipality.

\$150.00 processing fee, by separate cheque payable to the TREASURER CITY OF VAUGHAN.

AND

\$125.00, payable to the MINISTER OF FINANCE, for the primary variance appeal and \$25.00 for each related variance appeal.