

- NOTES:**
1. FOR GENERAL NOTES REFER TO DWG. NO. GN-1.
 2. THE LOCATION OF ALL UNDERGROUND AND ABOVEGROUND UTILITIES AND STRUCTURES IS NOT NECESSARILY SHOWN ON CONTRACT DRAWINGS, AND WHERE SHOWN THE ACCURACY OF THE LOCATION AND ELEVATION OF SUCH UTILITIES AND STRUCTURES NOT GUARANTEED. PRIOR TO COMMENCING CONSTRUCTION, THE CONTRACTOR SHALL VERIFY EXACT LOCATION AND ELEVATION OF SUCH UTILITIES AND STRUCTURES AND SHALL ASSUME ALL LIABILITIES OF DAMAGE.
 3. ALL AREAS DISTURBED DURING CONSTRUCTION OF SEWERS AND WATERMANS SHALL BE RESTORED TO ORIGINAL CONDITION OR BETTER, AND TO THE SATISFACTION OF THE CITY OF VAUGHAN AND REGION OF YORK ENGINEERING DEPARTMENT. GRASSED AREAS SHALL BE TOPPED WITH 100mm TOPSOIL AND SODED AS PER OPSD-218.01. ALL EXISTING SERVICES SHALL BE ADJUSTED TO SUIT NEW GRADES.
 4. ALL UNDERGROUND SERVICES SHOWN ON DRAWINGS IN LIGHT COLOR ARE EXISTING.
 5. WHERE WATER SERVICE BOXES ARE INSTALLED WITHIN DRIVEWAY LIMITS, PROVIDE FROST COLLARS. (SEE DETAIL DWG. NO. D-6).

REVISIONS			
No.	DESCRIPTION	By	Date

BENCH MARK No. 17-5
 GREEN PARK BUILDING LOCATED AT WEST SIDE OF DUFFERIN STREET AND SOUTH SIDE OF CONFEDERATION PARKWAY, SOUTH-WEST CORNER OF THE BUILDING 0.200m EAST OF SOUTH-WEST CORNER, 0.100m ABOVE GROUND ON SURFACE. 8700 DUFFERIN STREET. ELEVATION: 211.750



NINE-TEN WEST LIMITED
 CARRVILLE DISTRICT CENTER - PHASE 1
 BLOCK 11

SCHAEFFERS
CONSULTING ENGINEERS

SCHAEFFER & ASSOCIATES LTD.

6 Ronrose Drive, Concord,
 Ontario L4K 4R3
 Tel: (905) 738-6100
 Fax: (905) 738-6875
 E-mail: design@schaeffers.com

PROJECT No. **2014 - 4025** | DRAWING No. _____

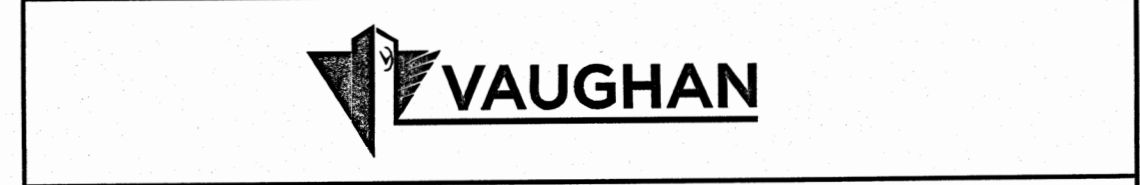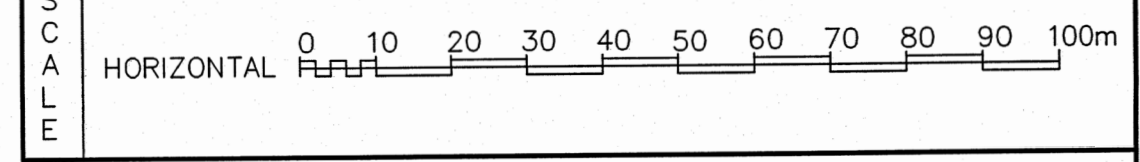

GENERAL PLAN

CITY FILE No. 19T-12V009

DESIGNED BY: T.A.	DATE: SEPTEMBER 2014	CHECKED BY: H.T.
DRAWN BY: I.V.		APPROVED BY: H.T.
SCALE: 1:1000		DWG. No. GP - 1

DRAWING SAMPLE FOR REFERENCE ONLY