


PART 1 PLAN 65R-35639

FINAL TRCA STAKED LIMIT JUNE, 21 2007

FINAL TRCA STAKED LIMIT JUNE, 21 2007

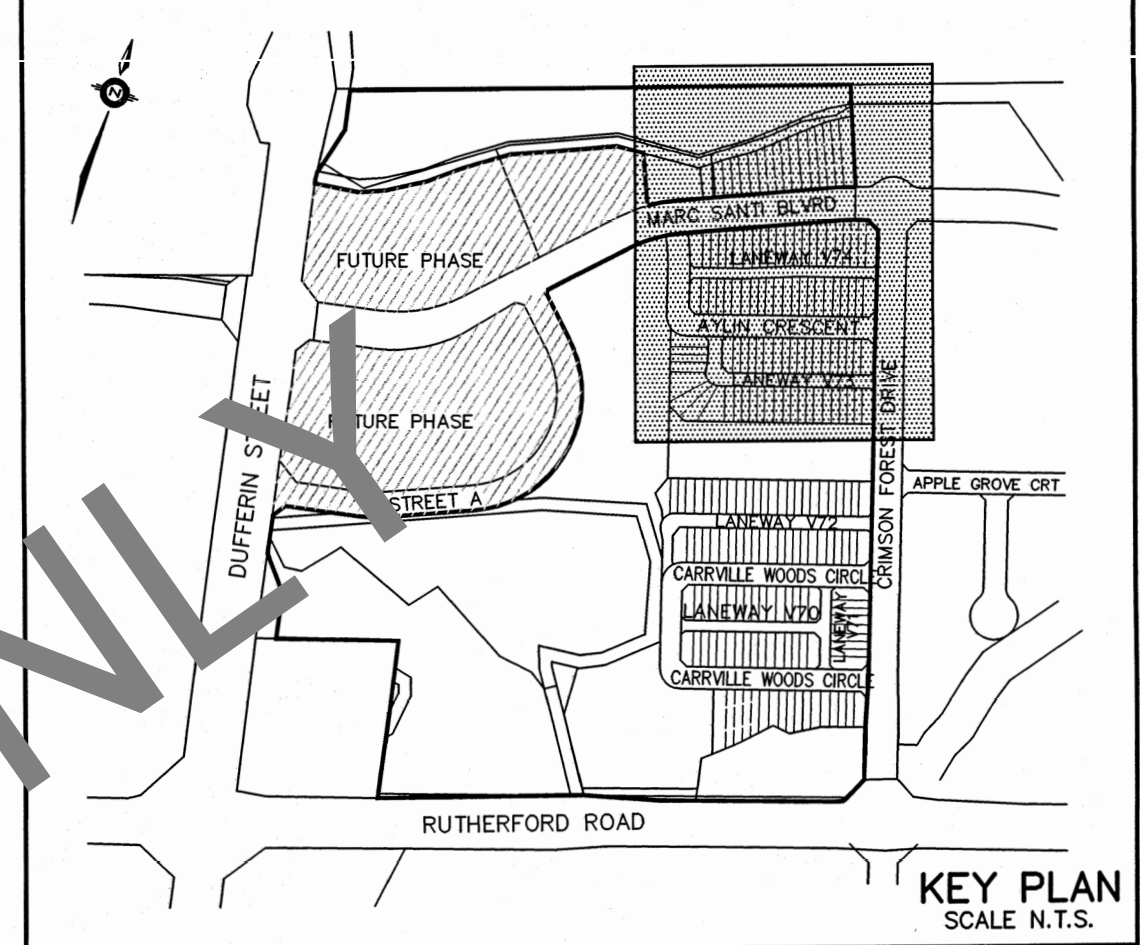

KEY PLAN
SCALE N.T.S.

- NOTES:**
1. THE LOCATION OF ALL UNDERGROUND AND ABOVE GROUND UTILITIES AND STRUCTURES ARE NOT NECESSARILY SHOWN ON CONTRACT DRAWINGS, AND WHERE SHOWN THE ACCURACY OF THE LOCATION AND ELEVATION OF SUCH UTILITIES AND STRUCTURES ARE NOT GUARANTEED. PRIOR TO COMMENCING CONSTRUCTION, THE CONTRACTOR SHALL VERIFY EXACT LOCATION AND ELEVATION OF SUCH UTILITIES AND STRUCTURES AND SHALL ASSUME ALL LIABILITIES OF DAMAGE.
 2. ALL AREAS DISTURBED DURING CONSTRUCTION OF SEWERS AND WATERMANS TO BE RESTORED TO ORIGINAL CONDITION OR BETTER, TO THE SATISFACTION OF THE CITY OF VAUGHAN AND REGION OF YORK ENGINEERING DEPARTMENT. GRASSED AREAS TO BE TOPPED WITH 100mm TOPSOIL AND SODDED AS PER OPSD 218.01. ALL EXISTING SERVICES TO BE ADJUSTED TO SUIT NEW GRADES.
1. FOR GENERAL NOTES REFER TO DWG. No. GN-1.

APPROVED POWERSTREAM INC.	DATE 1 OCTOBER 2015
APPROVED ROGERS CABLE INC.	DATE OCT 21 2015
APPROVED BELL CANADA	DATE 2015/09/21
APPROVED ENBRIDGE GAS DISTRIBUTION	DATE SEPT 16 2015
APPROVED CANADA POST	DATE OCT. 21, 2015

REVISIONS		
No.	DESCRIPTION	By Date

BENCH MARK No. 17-5
GREEN PARK BUILDING LOCATED AT WEST SIDE OF DUFFERIN STREET AND SOUTH SIDE OF CONFEDERATION PARKWAY, SOUTH-WEST CORNER OF THE BUILDING 0.200m EAST OF SOUTH-WEST CORNER, 0.100m ABOVE GROUND ON SOUTHFACE. 8700 DUFFERIN STREET. ELEVATION: 211.750

REGISTERED PROFESSIONAL ENGINEER
H. O. TOZCU
APR 11 2010
PROVINCE OF ONTARIO

APPROVED AS TO FORM IN RELIANCE UPON THE PROFESSIONAL SKILL AND ABILITY OF SCHAEFFERS CONSULTING ENGINEERS AS TO DESIGN AND SPECIFICATION


DATE: JAN 20 2016

NINE-TEN WEST LIMITED
CARRVILLE DISTRICT CENTER - PHASE 1
BLOCK 11

SCHAEFFERS
CONSULTING ENGINEERS

6 Ronrose Drive, Concord, Ontario L4K 4R3
Tel: (905) 738-6100
Fax: (905) 738-6875
E-mail: design@schaeffers.com

PROJECT No. 2014 - 4025 DRAWING No. UT-1

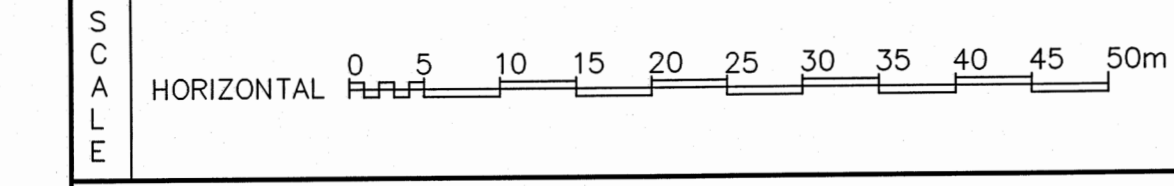

UTILITY COORDINATION PLAN (PART 1)
CITY FILE No. 19T-12V009

DESIGNED BY: T.A.	DATE: SEPTEMBER 2014	CHECKED BY: H.T.
DRAWN BY: I.V.		APPROVED BY: H.T.
SCALE:		DWG. No.

- LEGEND**
- DENOTES DRIVEWAY LOCATION
 - ⊕ DENOTES VALVE AND CHAMBER
 - ⊕ DENOTES HYDRANTS
 - ⊕ DENOTES SINGLE CATCHBASIN
 - ⊕ DENOTES DOUBLE CATCHBASIN
 - ⊕ DENOTES SANITARY MANHOLE
 - ⊕ DENOTES STORM MANHOLE
 - ⊕ DENOTES SINGLE STM. & SAN. HOUSE CONNECTIONS
 - ⊕ DENOTES DOUBLE STM. & SAN. HOUSE CONNECTIONS
 - ⊕ DENOTES ROAD CROSSING
 - ⊕ DENOTES ROGERS PEDESTAL
 - ⊕ DENOTES ROGERS FLUSH-TO-GRADE BOX
 - ⊕ DENOTES BELL PEDESTAL
 - ⊕ DENOTES BELL FLUSH-TO-GRADE BOX
 - ⊕ DENOTES BELL FLUSH-TO-GRADE BOX WITH CABINET
 - ⊕ DENOTES HYDRO TRANSFORMER PAD
 - ⊕ DENOTES STOP (0.6m x 0.6m) & STREET NAME SIGN
 - ⊕ DENOTES PRIVACY FENCE
 - ⊕ DENOTES ACOUSTIC FENCE
 - ⊕ DENOTES TREE
 - ⊕ DENOTES EXISTING TREE TO BE REMOVED AND REPLANTED
 - ⊕ DENOTES REPLANTED TREE
 - ⊕ DENOTES STOP LINE