


.6m around entire property to remain undisturbed

Street Name Way

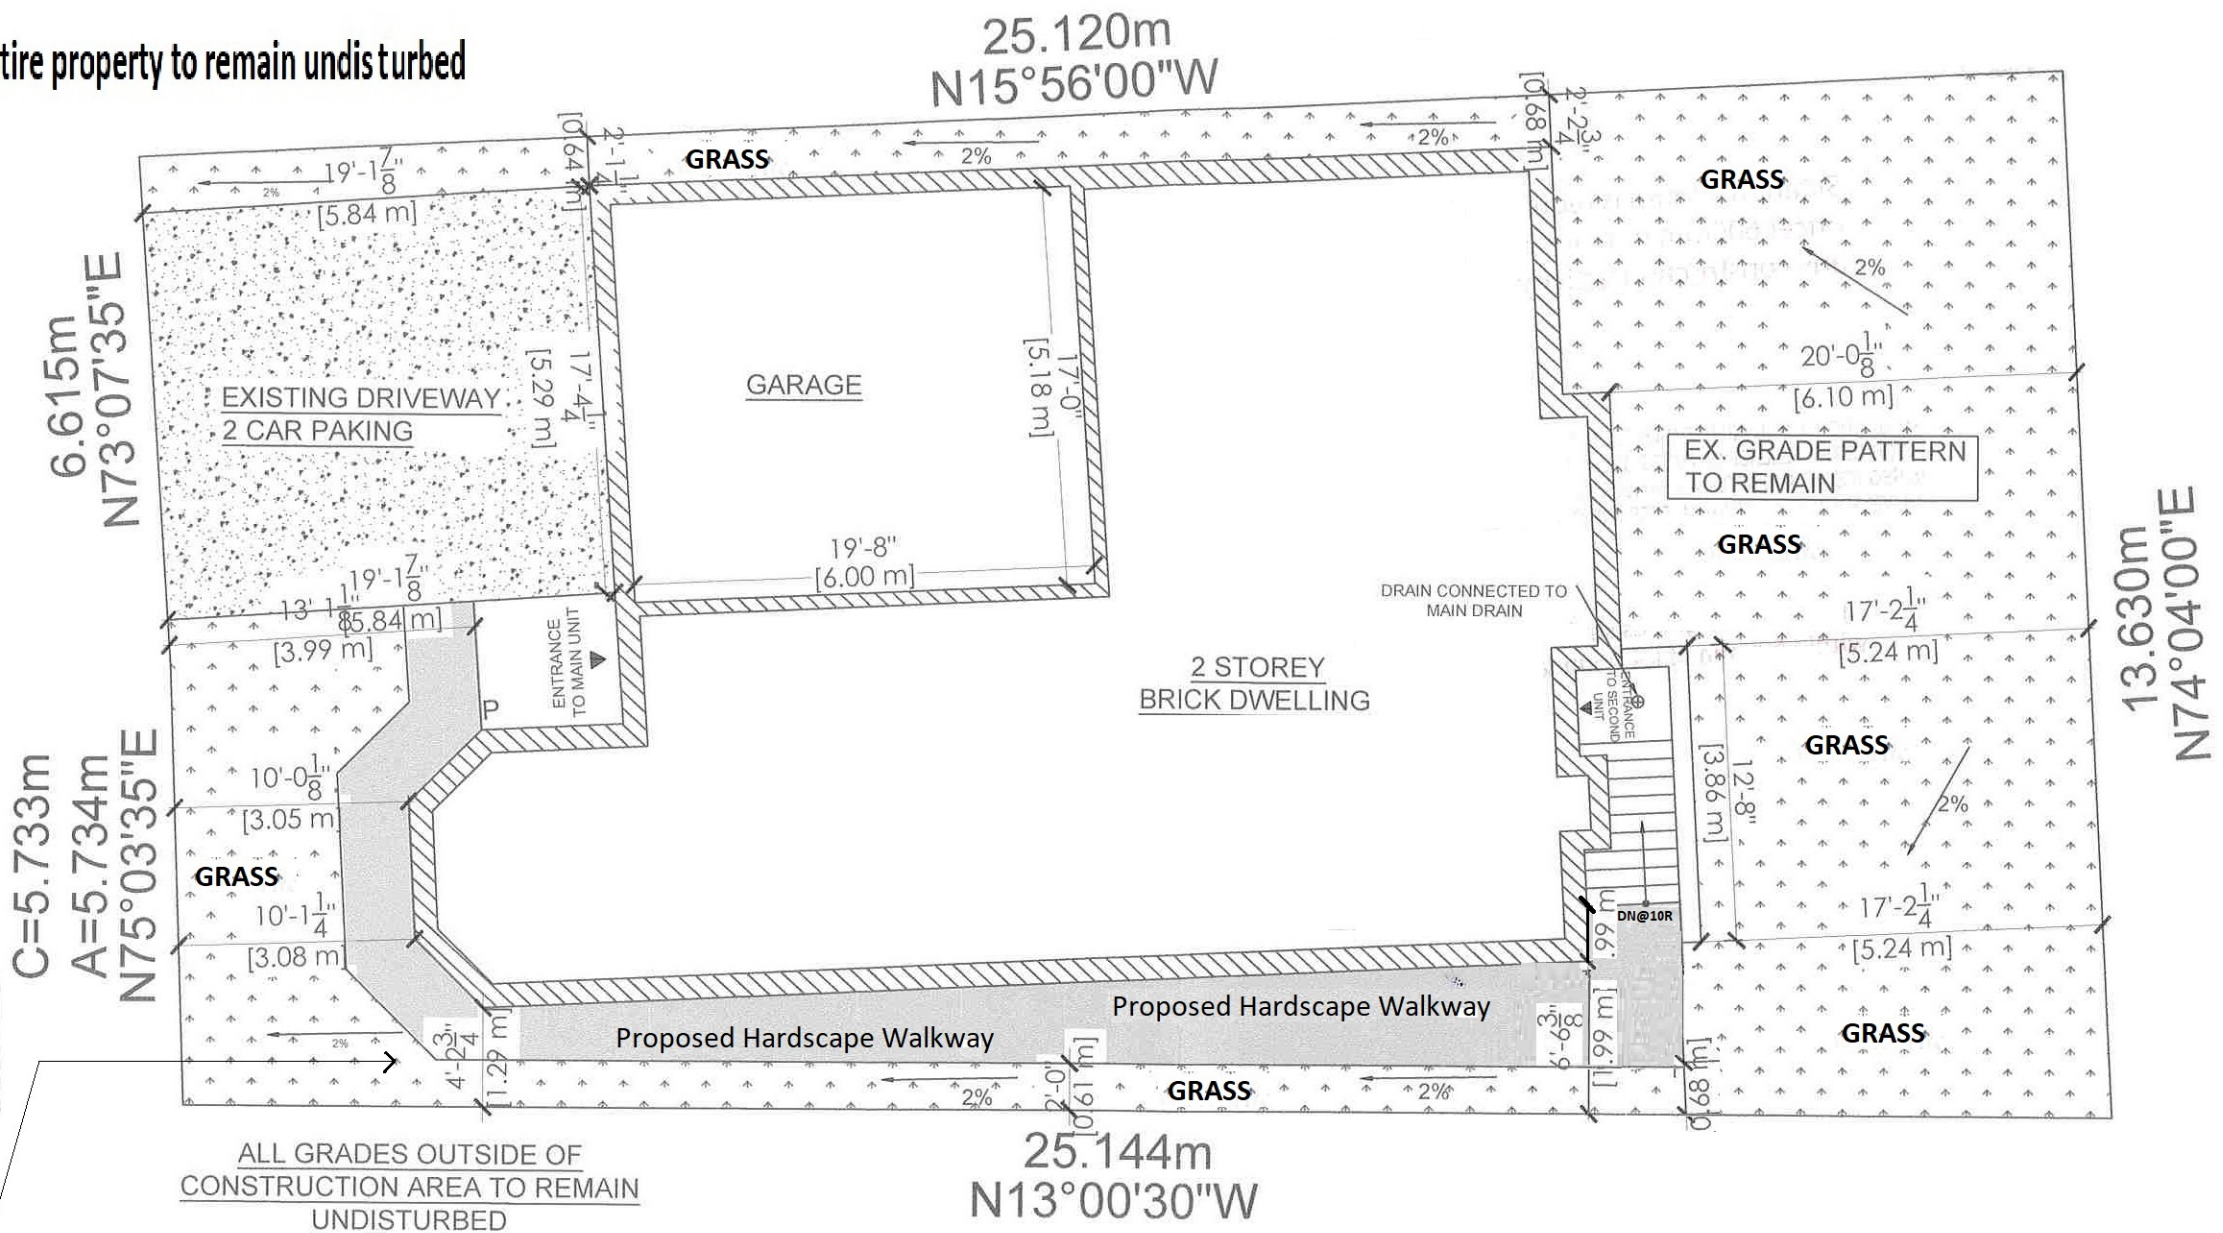

****ALL DRAWINGS SUBMITTED MUST BE ON LEGAL SIZE PAPER OR LARGER****