

**CITY OF VAUGHAN**

**EXTRACT FROM COUNCIL MEETING MINUTES OF MAY 14, 2013**

Item 6, Report No. 19, of the Committee of the Whole, which was adopted without amendment by the Council of the City of Vaughan on May 14, 2013.

**6**

**SIGN VARIANCE APPLICATION  
FILE NO: SV.13-001  
OWNER: INNOVATION COMMERCIAL CENTRE  
LOCATION: 40 INNOVATION DRIVE, UNIT 1  
BLOCK 1, 65M-4044  
WARD 2**

**The Committee of the Whole recommends approval of the recommendation contained in the following report of the Sign Variance Committee, dated April 30, 2013:**

**Recommendation**

The Sign Variance Committee recommends:

That the revised plans as submitted for the Sign Variance Application SV.13-001, Innovation Commercial Centre, be APPROVED; and

That the proposed banner sign not be approved and removed from the subject building.

**Contribution to Sustainability**

N/A

**Economic Impact**

None.

**Communications Plan**

The results of this application will be communicated to the applicant through the Secretary to the Sign Variance Committee.

**Purpose**

The applicant is proposing to install a banner sign which is prohibited under the By-law.

**Background - Analysis and Options**

Sign By-law Requirements (By-Law 203-92, as amended):

Section 5 – Prohibited Signs

No person shall erect, install, post, display, maintain or keep on a premises any of the following types of signs.

5.10 Pennants, spinners, banners and streamers.

**Relationship to Vaughan Vision 2020/Strategic Plan**

This report is consistent with the priorities previously set by Council and the necessary resources have been allocated and approved.

**CITY OF VAUGHAN**

**EXTRACT FROM COUNCIL MEETING MINUTES OF MAY 14, 2013**

Item 6, CW Report No. 19 – Page 2

**Regional Implications**

Region of York Engineering approval is not required for the proposed signs.

**Conclusion**

The applicant originally requested a variance to allow for a banner sign for a new Medical Centre located within the building. The application was later revised to propose three (3) 3.7 sqm permanent wall signs in lieu of the proposed banner.

Members of the Sign Variance Committee have reviewed the application and have no objections to the revised application as submitted. In the Committee's opinion, the intent and purpose of the sign by-law is being maintained.

If Council finds merit in the application, a Sign Permit issued by the Building Standards Department is required.

**Attachments**

1. Site Plan
2. Sketch of Revised Signs

**Report prepared by:**

John Studdy, Manager of Customer & Administrative Services Ext 8232

(A copy of the attachments referred to in the foregoing have been forwarded to each Member of Council and a copy thereof is also on file in the office of the City Clerk.)

**SIGN VARIANCE APPLICATION**

**FILE NO: SV.13-001**  
**OWNER: INNOVATION COMMERCIAL CENTRE**  
**LOCATION: 40 INNOVATION DRIVE, UNIT 1**  
**BLOCK 1, 65M-4044**  
**WARD 2**

**Recommendation**

The Sign Variance Committee recommends:

That the revised plans as submitted for the Sign Variance Application SV.13-001, Innovation Commercial Centre, be APPROVED; and

That the proposed banner sign not be approved and removed from the subject building.

**Contribution to Sustainability**

N/A

**Economic Impact**

None.

**Communications Plan**

The results of this application will be communicated to the applicant through the Secretary to the Sign Variance Committee.

**Purpose**

The applicant is proposing to install a banner sign which is prohibited under the By-law.

**Background - Analysis and Options**

Sign By-law Requirements (By-Law 203-92, as amended):

Section 5 – Prohibited Signs

No person shall erect, install, post, display, maintain or keep on a premises any of the following types of signs.

5.10 Pennants, spinners, banners and streamers.

**Relationship to Vaughan Vision 2020/Strategic Plan**

This report is consistent with the priorities previously set by Council and the necessary resources have been allocated and approved.

**Regional Implications**

Region of York Engineering approval is not required for the proposed signs.

### **Conclusion**

The applicant originally requested a variance to allow for a banner sign for a new Medical Centre located within the building. The application was later revised to propose three (3) 3.7 sqm permanent wall signs in lieu of the proposed banner.

Members of the Sign Variance Committee have reviewed the application and have no objections to the revised application as submitted. In the Committee's opinion, the intent and purpose of the sign by-law is being maintained.

If Council finds merit in the application, a Sign Permit issued by the Building Standards Department is required.

### **Attachments**

1. Site Plan
2. Sketch of Revised Signs

### **Report prepared by:**


John Studdy, Manager of Customer & Administrative Services Ext 8232

Respectfully submitted,

John Studdy  
Chair, Sign Variance Committee

/as

# SITE MAP

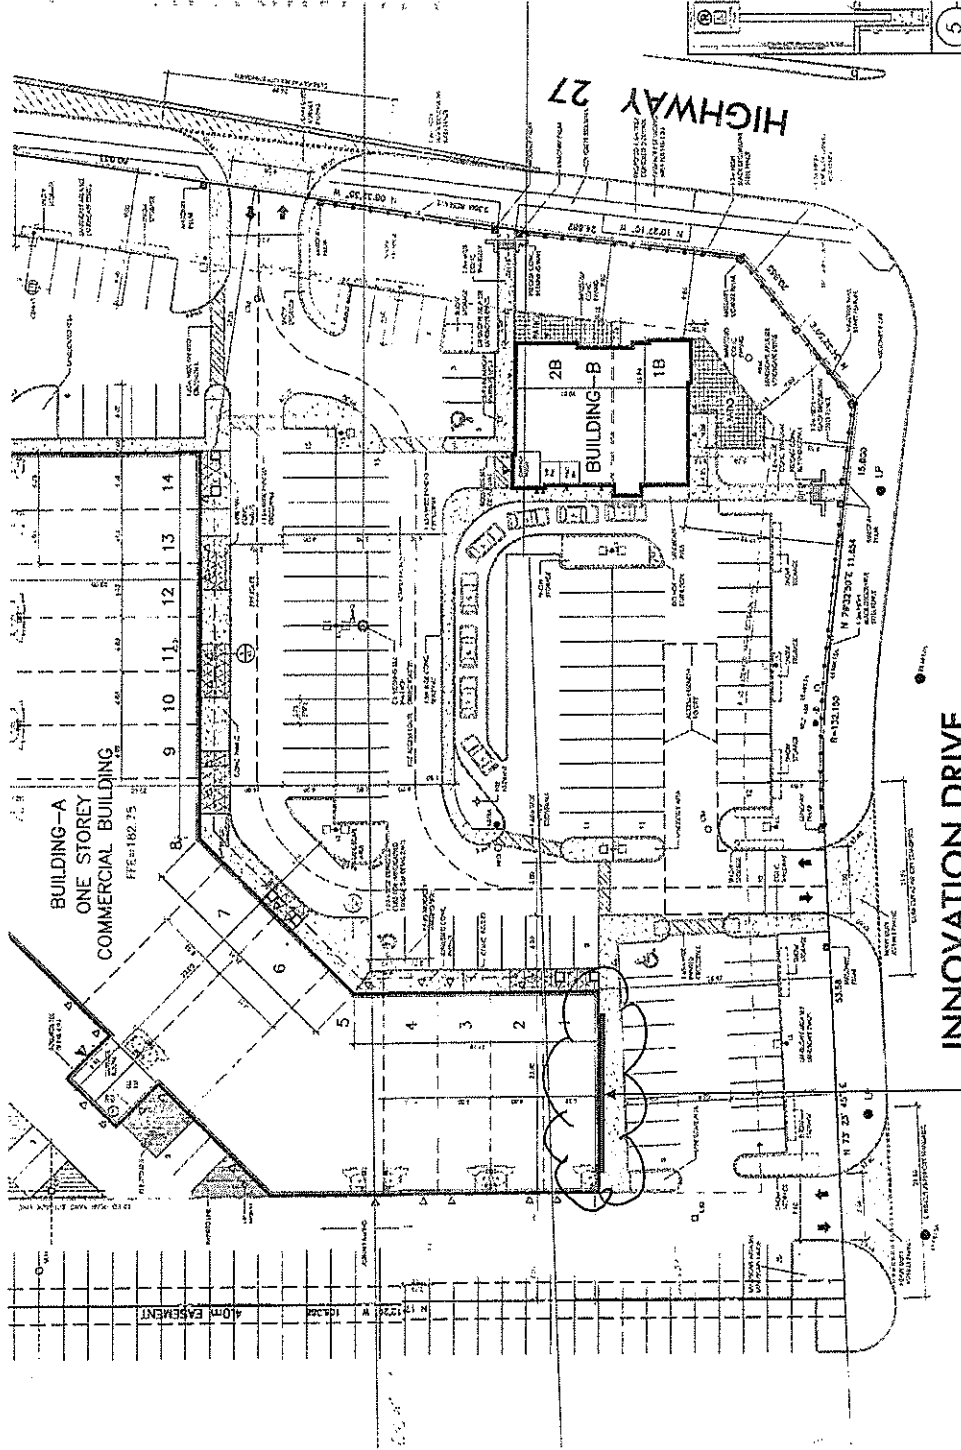

INNOVATION DRIVE

PROPOSED SIGN LOCATION



REA SIGN GROUP  
14, 1003 101 AVE  
Edmonton, Alberta T6C 1A1  
Tel: (780) 761-4641  
Fax: (780) 761-4641  
www.reasigngroup.com

DATE: MAR 26, 2013  
DRAWN BY: CR  
CHECKED BY: CR

JOB NAME :  
INNOVATION COMMERCIAL  
CENTRE

ACCOUNT NO.:  
DATE: MAR 26, 2013  
DRAWN BY: CR  
CHECKED BY: CR

SECTION NO. 1  
SECTION DESCRIPTION  
DATE

FILE NAME  
2012-INNOVATION

SCALE: HTS  
PAGE NO. 2 of 2

DRAWING NO. 13-INB0326-2  
REVISION: 0


ELECTRICAL REQUIREMENTS

COLOURS:  
120V 347V

Proposed Approved for Production

THIS IS AN ORIGINAL DRAWING CREATED BY  
REA SIGN GROUP. IT IS THE PROPERTY OF  
REA SIGN GROUP. IT IS NOT TO BE  
REPRODUCED, COPIED OR DISTRIBUTED  
WITHOUT THE WRITTEN PERMISSION OF  
REA SIGN GROUP. ANYONE CONTRavenING THIS SHALL  
BE SUBJECT TO LEGAL ACTION.  
COPYRIGHT ©

2 SOUTH ELEVATION  
SCALE: 1/125

 

THIS IS AN ORIGINAL DRAWING CREATED BY  
FEA SIGN GROUP INC. IT IS NOT TO BE USED,  
REPRODUCED, COPIED OR EXISTED IN ANY  
FASHION, ANYONE CONTRVENING THIS SHALL  
BE SUBJECT TO LEGAL ACTION.