

CITY OF VAUGHAN

EXTRACT FROM COUNCIL MEETING MINUTES OF JUNE 4, 2013

Item 17, Report No. 23, of the Committee of the Whole, which was adopted without amendment by the Council of the City of Vaughan on June 4, 2013.

17

**STREET NAME APPROVAL
DRAFT PLAN OF SUBDIVISION FILE 19T-08V06
1422174 ONTARIO LIMITED (LEA VIVOT – IN TRUST)
WARD 1 – VICINITY OF KIRBY ROAD AND REGIONAL ROAD 27**

The Committee of the Whole recommends approval of the recommendation contained in the following report of the Commissioner of Planning, dated May 21, 2013:

Recommendation

The Commissioner of Planning recommends:

1. THAT the following street names for the proposed streets in approved Plan of Subdivision File 19T-08V06 (1422174 Ontario Ltd.) as shown on Attachment #2, BE APPROVED:

<u>STREET</u>	<u>PROPOSED NAME</u>
Street 'A'	PAINTED PONY TRAIL
Street 'B'	SCULPTURE GARDEN LANE (Previously approved for the adjoining subdivision roadway)
Street 'C'	ARTIST VIEW AVENUE (Previously approved for the adjoining subdivision roadway)

Contribution to Sustainability

N/A

Economic Impact

There are no requirements for new funding associated with this report.

Communications Plan

N/A

Background – Analysis and Options

The subject lands shown on Attachment #1 are located on the west side of Regional Road #27, south of Kirby Road, City of Vaughan.

The applicant has submitted street names for three streets in approved Plan of Subdivision File 19T-08V06 (1422174 Ontario Ltd.), as shown on Attachment #2 for approval. The Transportation and Community Planning Department for the Region of York has no objection to the proposed names.

The Vaughan Fire and Rescue Department and Vaughan Development Planning Department have also reviewed the proposed street names, which are considered to be satisfactory.

The street names are consistent with the City's Street Naming Policy and Procedures that was approved by Vaughan Council on June 26, 2012.

CITY OF VAUGHAN

EXTRACT FROM COUNCIL MEETING MINUTES OF JUNE 4, 2013

Item 17, CW Report No. 23 – Page 2

Relationship to Vaughan Vision 2020/Strategic Plan

This report is consistent with the priorities set forth in Vaughan Vision 2020, particularly “Plan & Manage Growth & Economic Vitality”.

Regional Implications

The Region of York Transportation and Community Planning Department has no objection to the proposed street names.

Conclusion

The Vaughan Development Planning Department has no objection with the proposed street names for the streets within approved Plan of Subdivision File 19T-08V06. Should the Committee concur, the recommendation in this report can be approved.

Attachments

1. Location Map
2. Draft Plan 19T-08V06

Report prepared by:

Jack McAllister, Senior GIS Technician, ext. 8209
Carmela Marrelli, Senior Planner, ext. 8791
Mauro Peverini, Manager of Development Planning, ext. 8407

(A copy of the attachments referred to in the foregoing have been forwarded to each Member of Council and a copy thereof is also on file in the office of the City Clerk.)

COMMITTEE OF THE WHOLE MAY 21, 2013

**STREET NAME APPROVAL
DRAFT PLAN OF SUBDIVISION FILE 19T-08V06
1422174 ONTARIO LIMITED (LEA VIVOT – IN TRUST)
WARD 1 – VICINITY OF KIRBY ROAD AND REGIONAL ROAD 27**

Recommendation

The Commissioner of Planning recommends:

1. THAT the following street names for the proposed streets in approved Plan of Subdivision File 19T-08V06 (1422174 Ontario Ltd.) as shown on Attachment #2, BE APPROVED:

<u>STREET</u>	<u>PROPOSED NAME</u>
Street 'A'	PAINTED PONY TRAIL
Street 'B'	SCULPTURE GARDEN LANE (Previously approved for the adjoining subdivision roadway)
Street 'C'	ARTIST VIEW AVENUE (Previously approved for the adjoining subdivision roadway)

Contribution to Sustainability

N/A

Economic Impact

There are no requirements for new funding associated with this report.

Communications Plan

N/A

Background – Analysis and Options

The subject lands shown on Attachment #1 are located on the west side of Regional Road #27, south of Kirby Road, City of Vaughan.

The applicant has submitted street names for three streets in approved Plan of Subdivision File 19T-08V06 (1422174 Ontario Ltd.), as shown on Attachment #2 for approval. The Transportation and Community Planning Department for the Region of York has no objection to the proposed names.

The Vaughan Fire and Rescue Department and Vaughan Development Planning Department have also reviewed the proposed street names, which are considered to be satisfactory.

The street names are consistent with the City's Street Naming Policy and Procedures that was approved by Vaughan Council on June 26, 2012.

Relationship to Vaughan Vision 2020/Strategic Plan

This report is consistent with the priorities set forth in Vaughan Vision 2020, particularly "Plan & Manage Growth & Economic Vitality".

Regional Implications

The Region of York Transportation and Community Planning Department has no objection to the proposed street names.

Conclusion

The Vaughan Development Planning Department has no objection with the proposed street names for the streets within approved Plan of Subdivision File 19T-08V06. Should the Committee concur, the recommendation in this report can be approved.

Attachments

1. Location Map
2. Draft Plan 19T-08V06

Report prepared by:


Jack McAllister, Senior GIS Technician, ext. 8209
Carmela Marrelli, Senior Planner, ext. 8791
Mauro Peverini, Manager of Development Planning, ext. 8407

Respectfully submitted,

JOHN MACKENZIE
Commissioner of Planning

GRANT UYEHAMA
Director of Development Planning

/CM

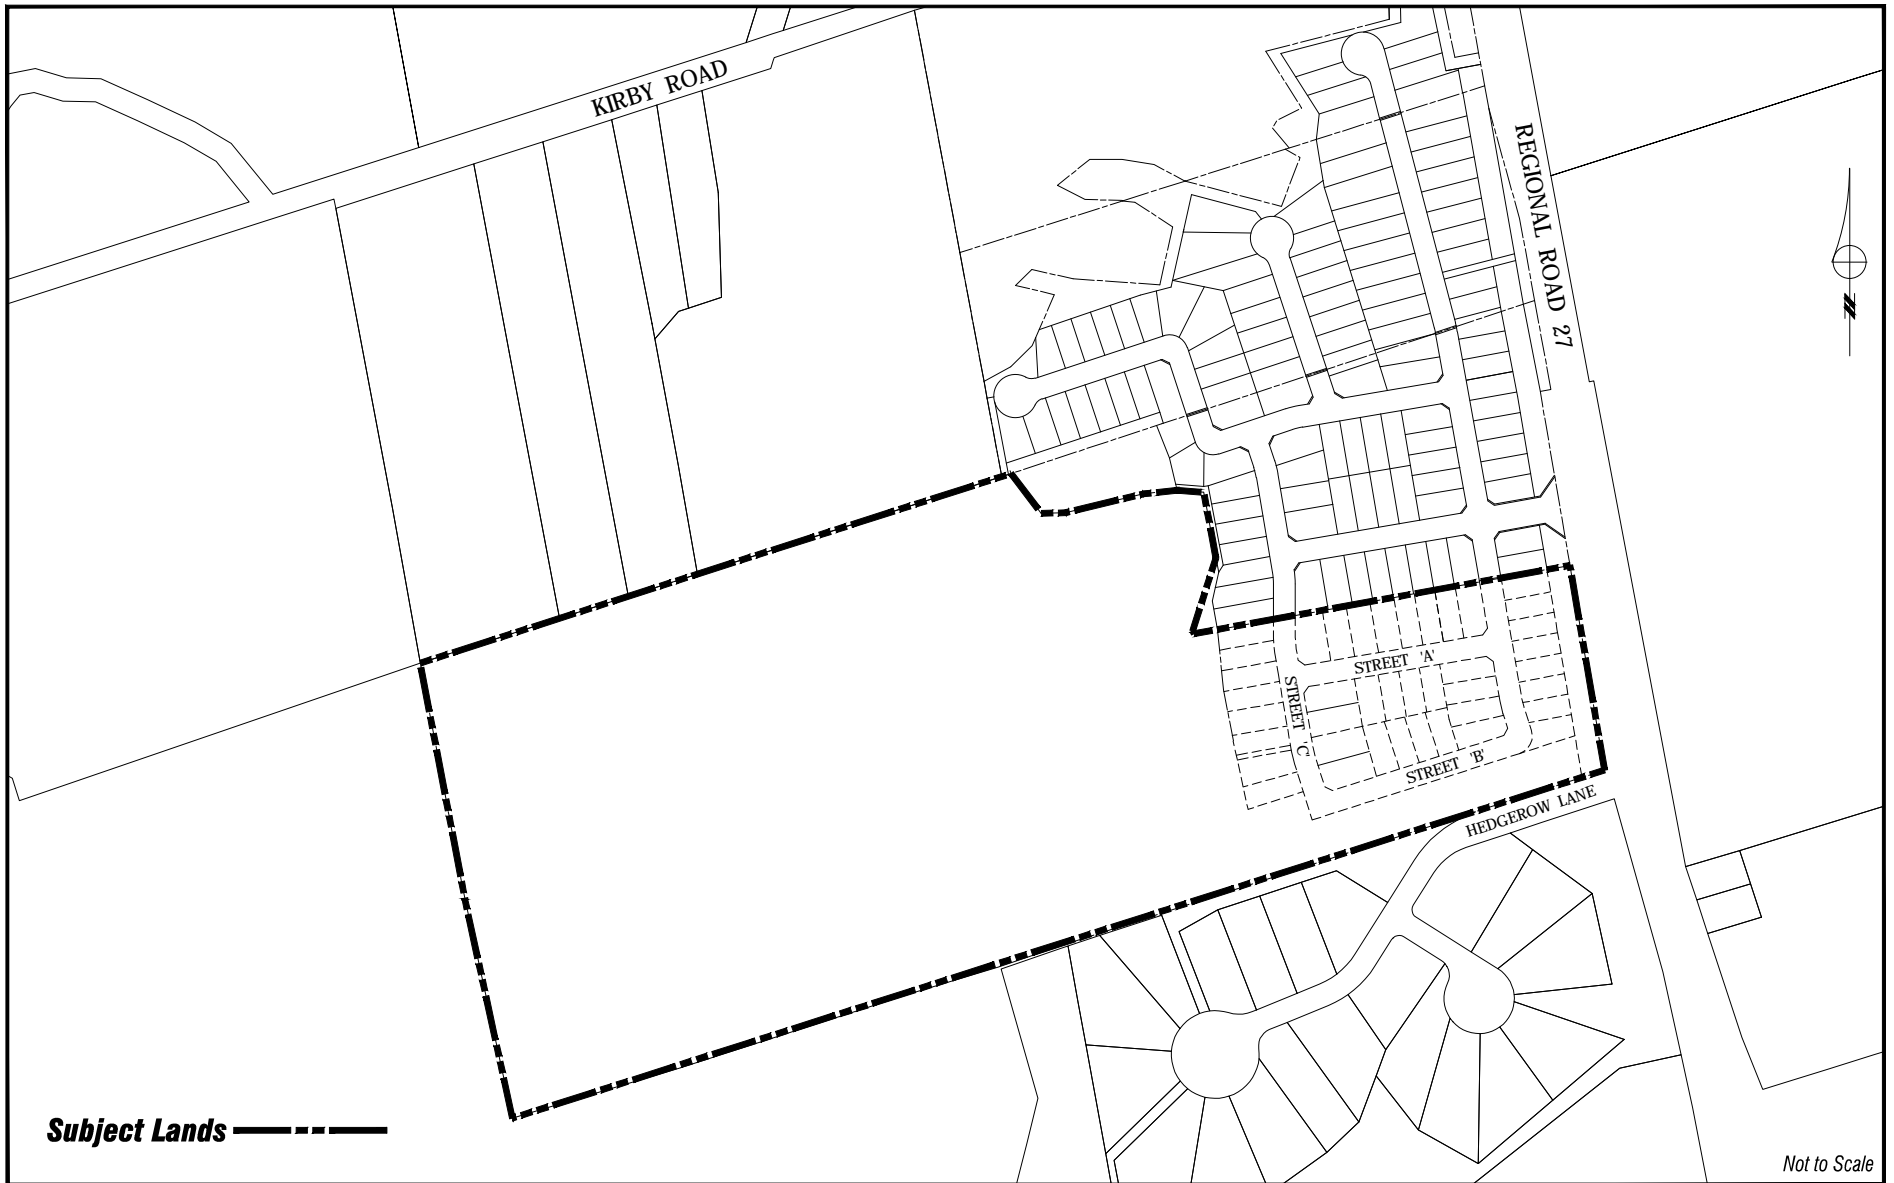

Location Map

LOCATION:
Part of Lot 29 , Concession 9
APPLICANT:
Kleinburg North




Attachment

FILES:
19T-08V06

DATE:
February 22, 2013

1

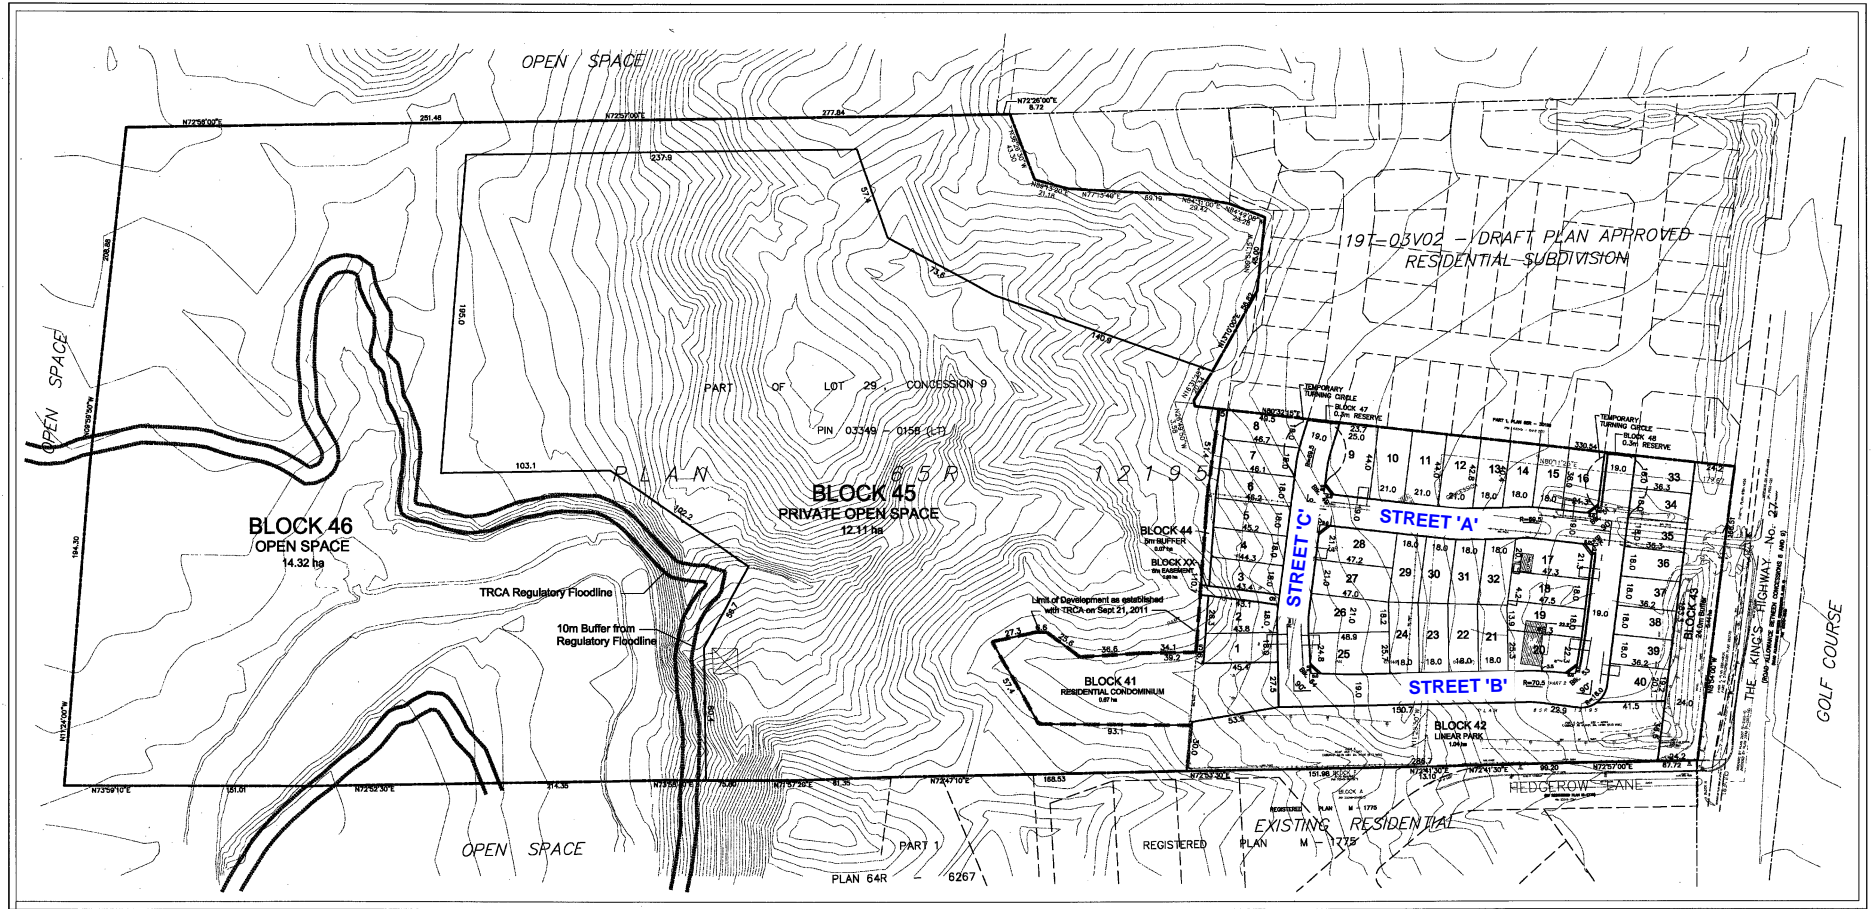

Not to Scale

Draft Plan of Subdivision

APPLICANT:
Kleinburg North

LOCATION:
Part of Lot 29, Concession 9



Development Planning Department

Attachment

FILES:
19T-08V06

DATE:
February 22, 2013

2