


Vaughan NHN Study

C2 -
CW(CWS)
December
3/13
Item 1
- submit
by
Jenny
Lynch

Legend


-  Greenbelt NHS
-  Greenbelt Boundary
- Vaughan NHN**
 -  Core Features
 -  Enhancement Areas
 -  Built-Up Valley Lands

-  ORM Boundary
-  ORM Natural Core
-  ORM Natural Linkage
-  York Greenlands
-  Crest of Slope
-  Forest
-  Wetlands - Provincial
-  Wetlands - Other
-  Meadowlands
-  Open Space
-  Waterbodies
-  Watercourse
-  Vaughan Boundary

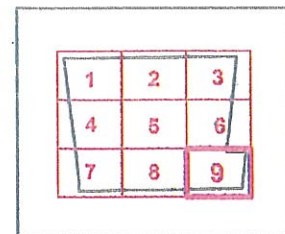

North-South Environmental Inc.
Specialists in Sustainable Landscape Planning

November 4, 2013

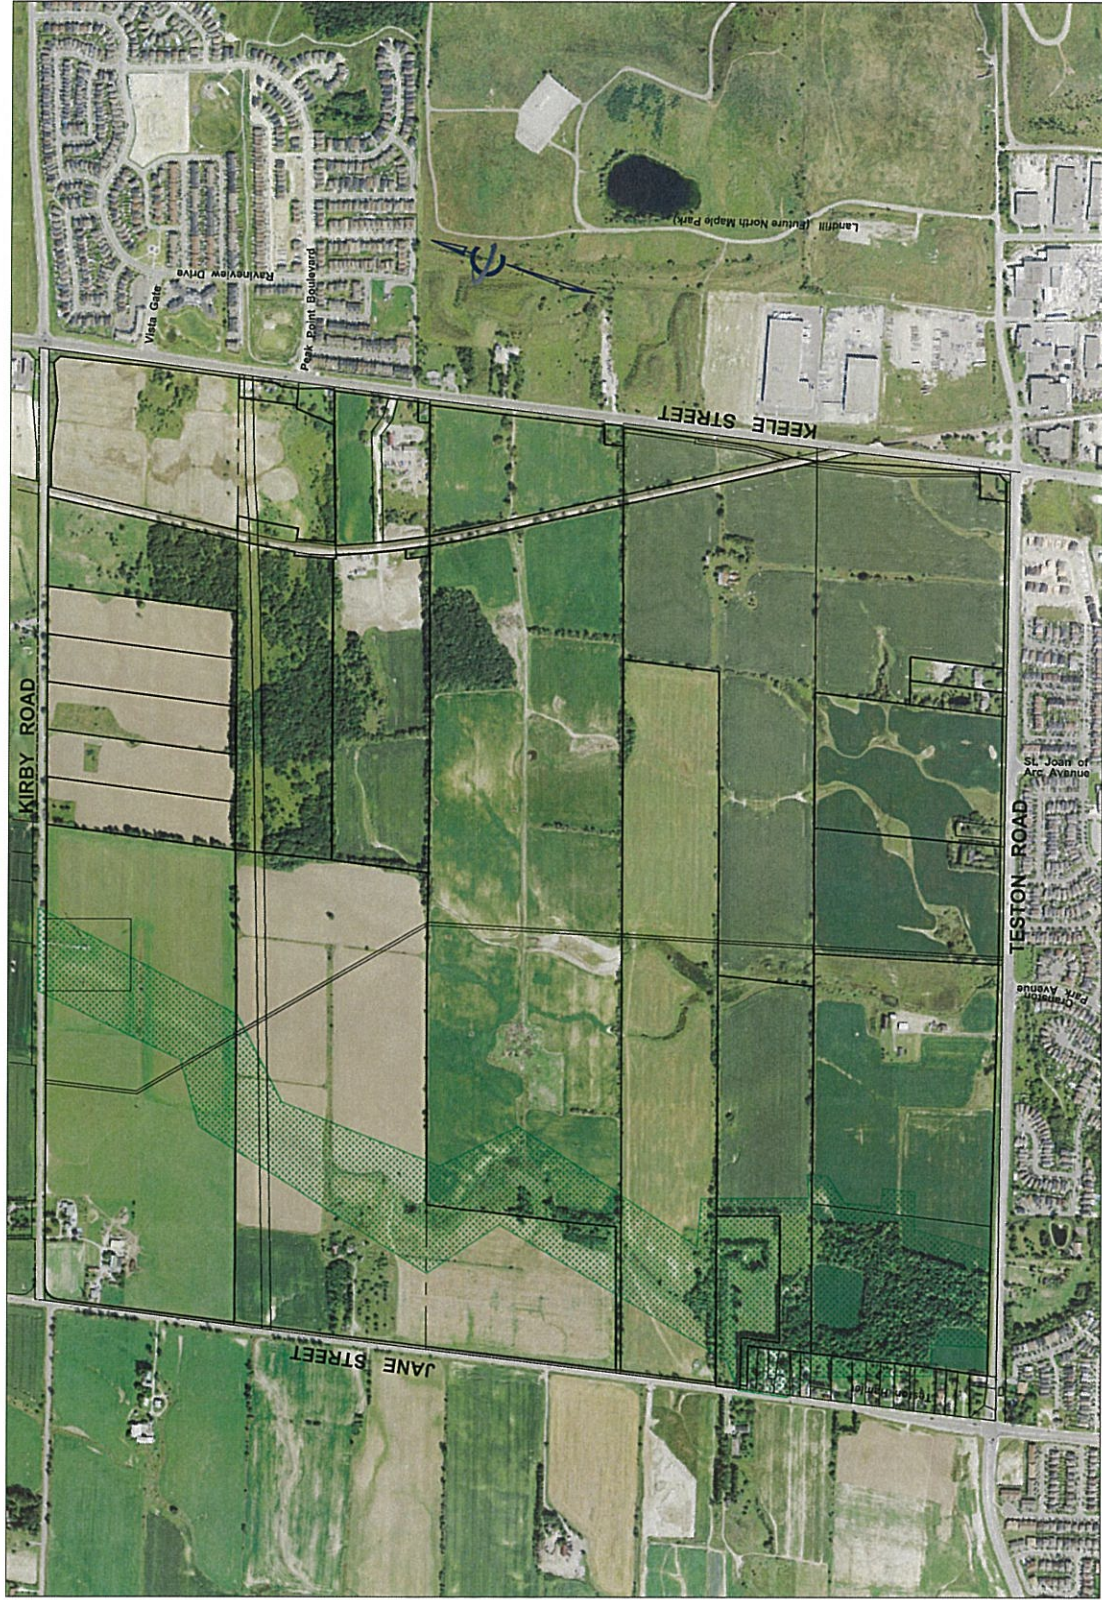


LEGEND
 GREENBELT
 PROPERTY BOUNDARY

BLOCK 27, CITY OF VAUGHAN

DATE: FEBRUARY, 2012 PROJECT No.: L10-189

SCALE: N.T.S. FIGURE No.: PAR -1

Schedule 1 Land Use Scenario Block 27, City of Vaughan

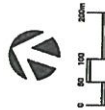

Legend

- Land Use**
- Mixed Use Mobility Hub
 - Medium Density Residential (MD)
 - Low Density Residential
 - Teston Hamlet
 - DPNP
 - Parks
 - Neighbourhood Park
 - Open Space
 - Valley Land
 - Neighbourhood Commercial (NC)
 - Intersection to be designed
 - Arterial Road
 - Internal Collectors
 - Local Road Access
 - CN Newmarket Sub
 - Trans Canada Natural Gas Pipeline
 - Greenbelt Boundary
 - Existing & Required Grade Separations
 - TRCA Floodline
- *Schools and sites for other public buildings to be added after consultations with school boards and municipal departments.
- CRITERION FOR PROXIMITY TO OPEN SPACE NETWORK ON THIS DRAWING IS 500 METRES (±1600 FT. APPROXIMATELY)

A Schedule 1 Scenario, mixing appropriate community land use categories and main circulation components consistent with the topography and natural features, presented in Secondary Plan level detail.

FIGURE 3

0366-65sk August 23, 2013 1:10,000

