


23 STREET STREET LANE

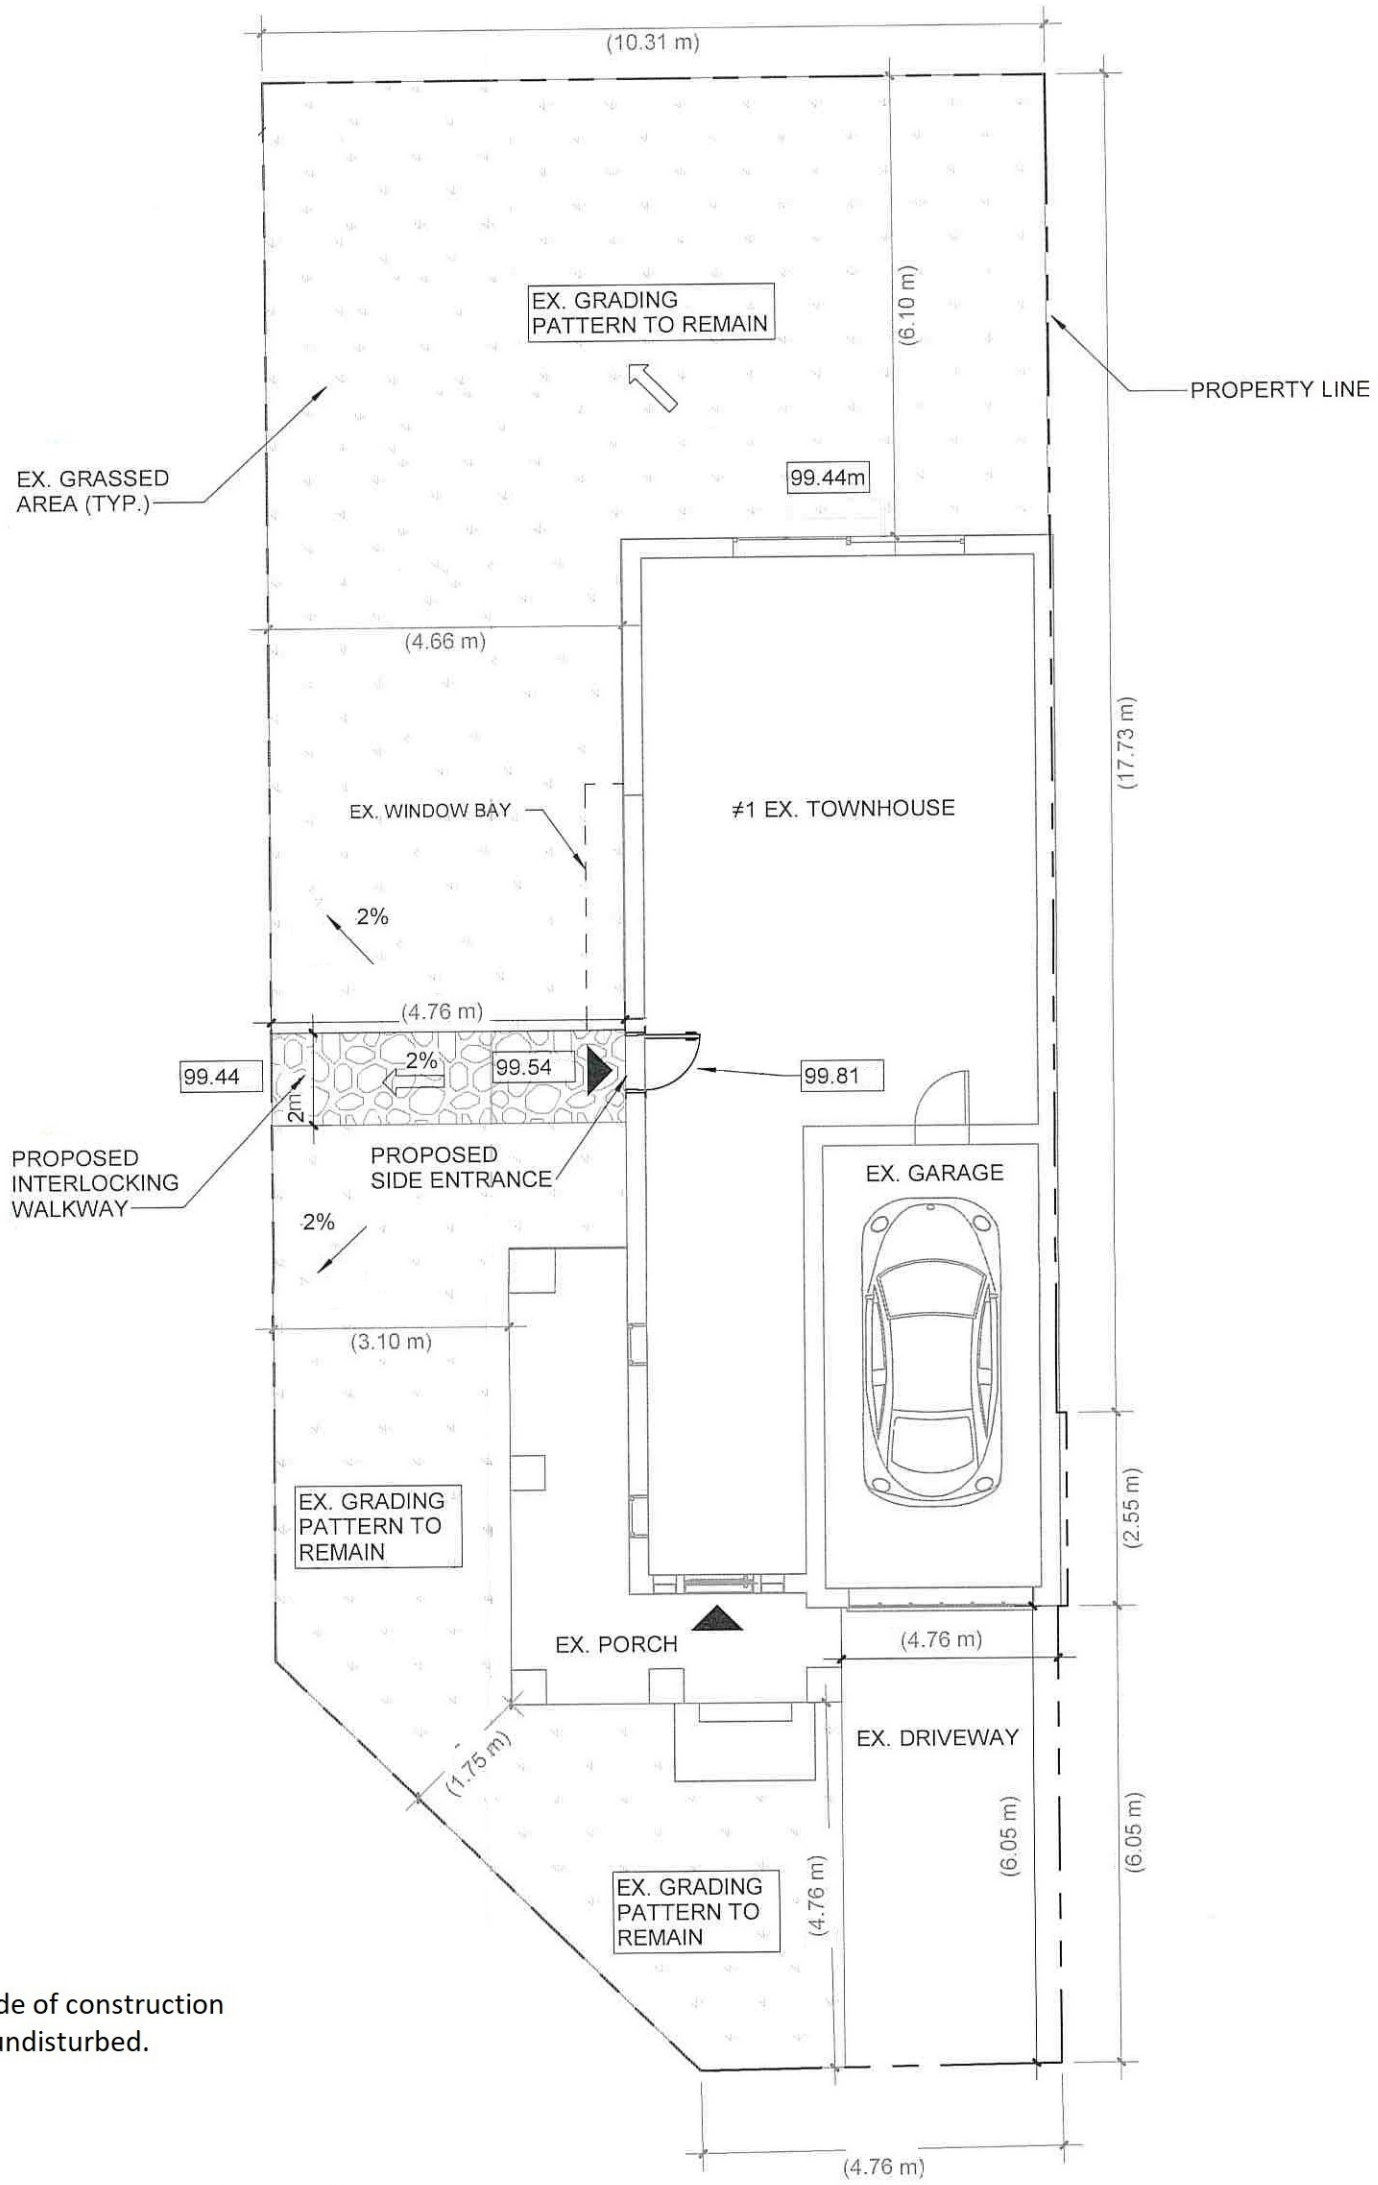

All Grades outside of construction area to remain undisturbed.

.6m around property to remain undisturbed

10 STREET NAME RD.