


.6m around entire property to remain undisturbed

25.120m
N15°56'00"W

Street Name Way

6.615m
N73°07'35"E

C=5.733m
A=5.734m
N75°03'35"E

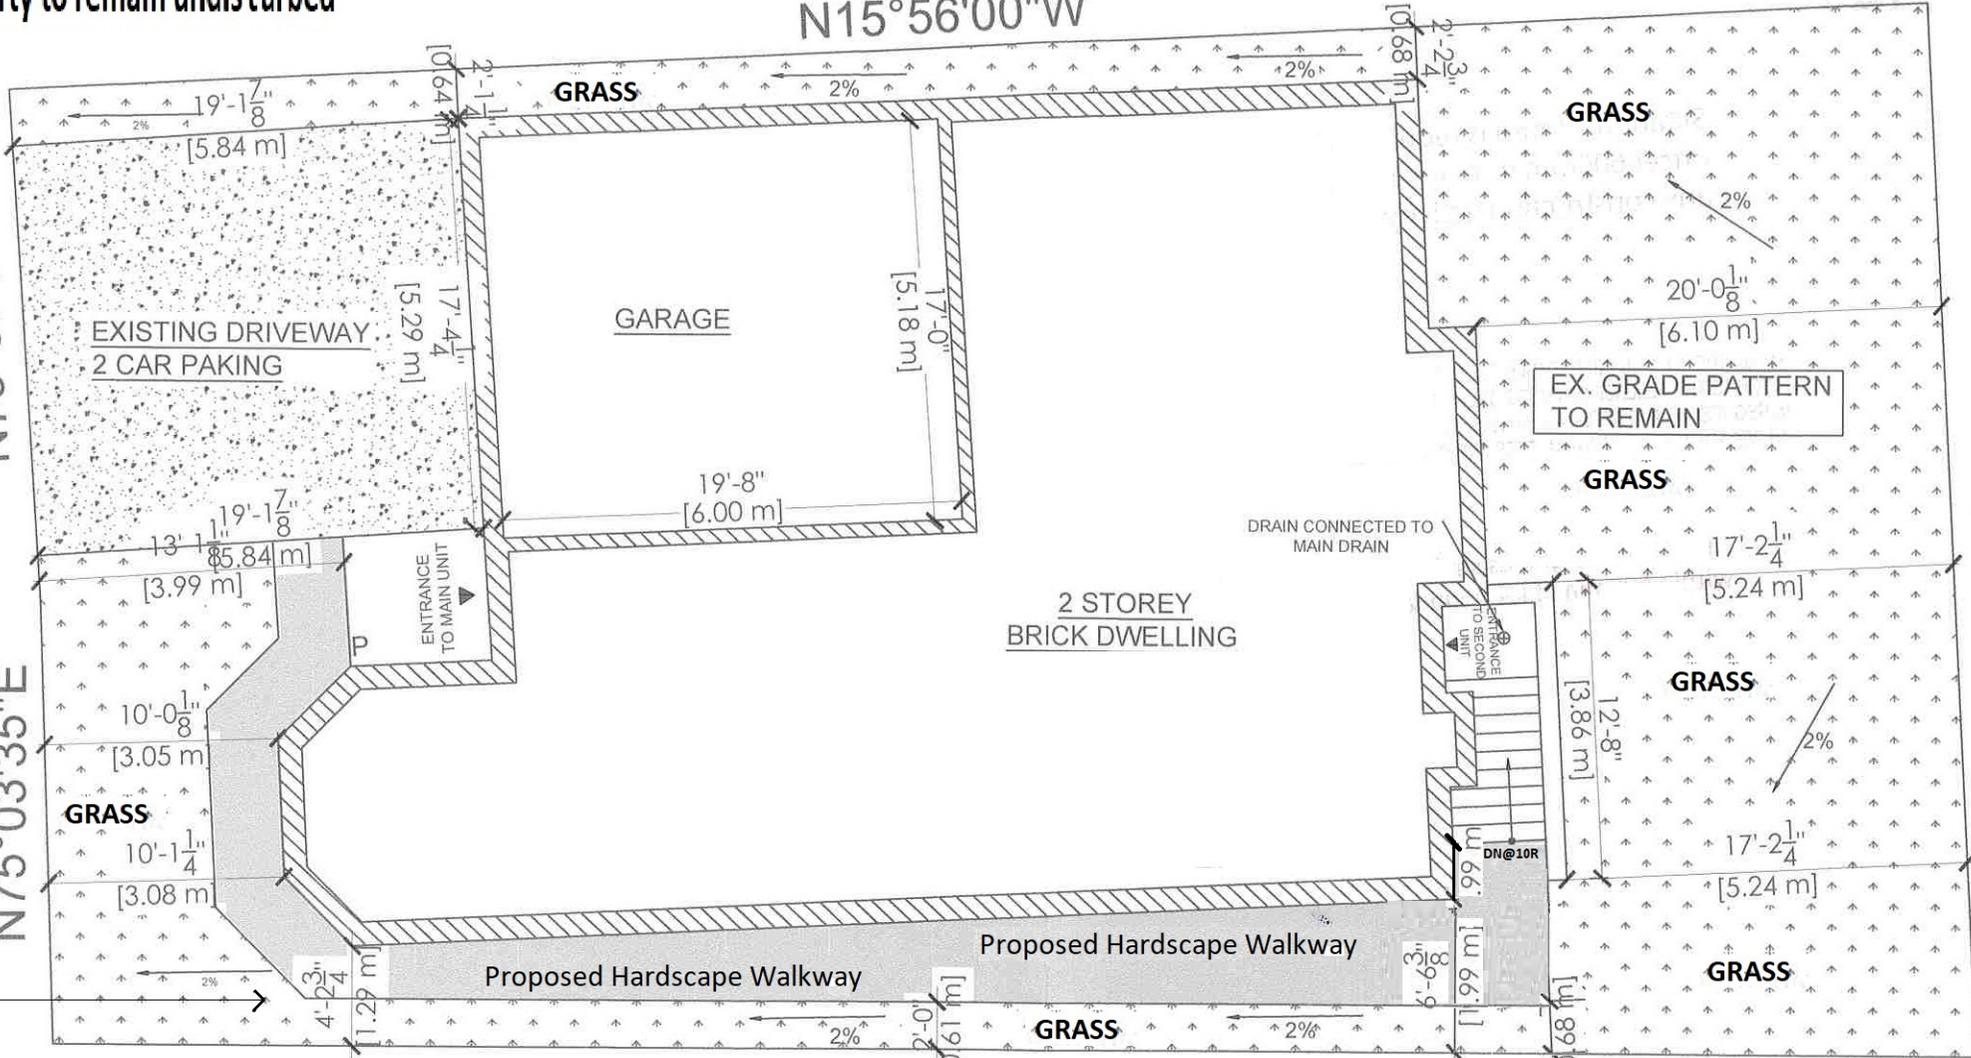

ALL GRADES OUTSIDE OF CONSTRUCTION AREA TO REMAIN UNDISTURBED

Construction Access

****ALL DRAWINGS SUBMITTED MUST BE ON LEGAL SIZE PAPER OR LARGER****