
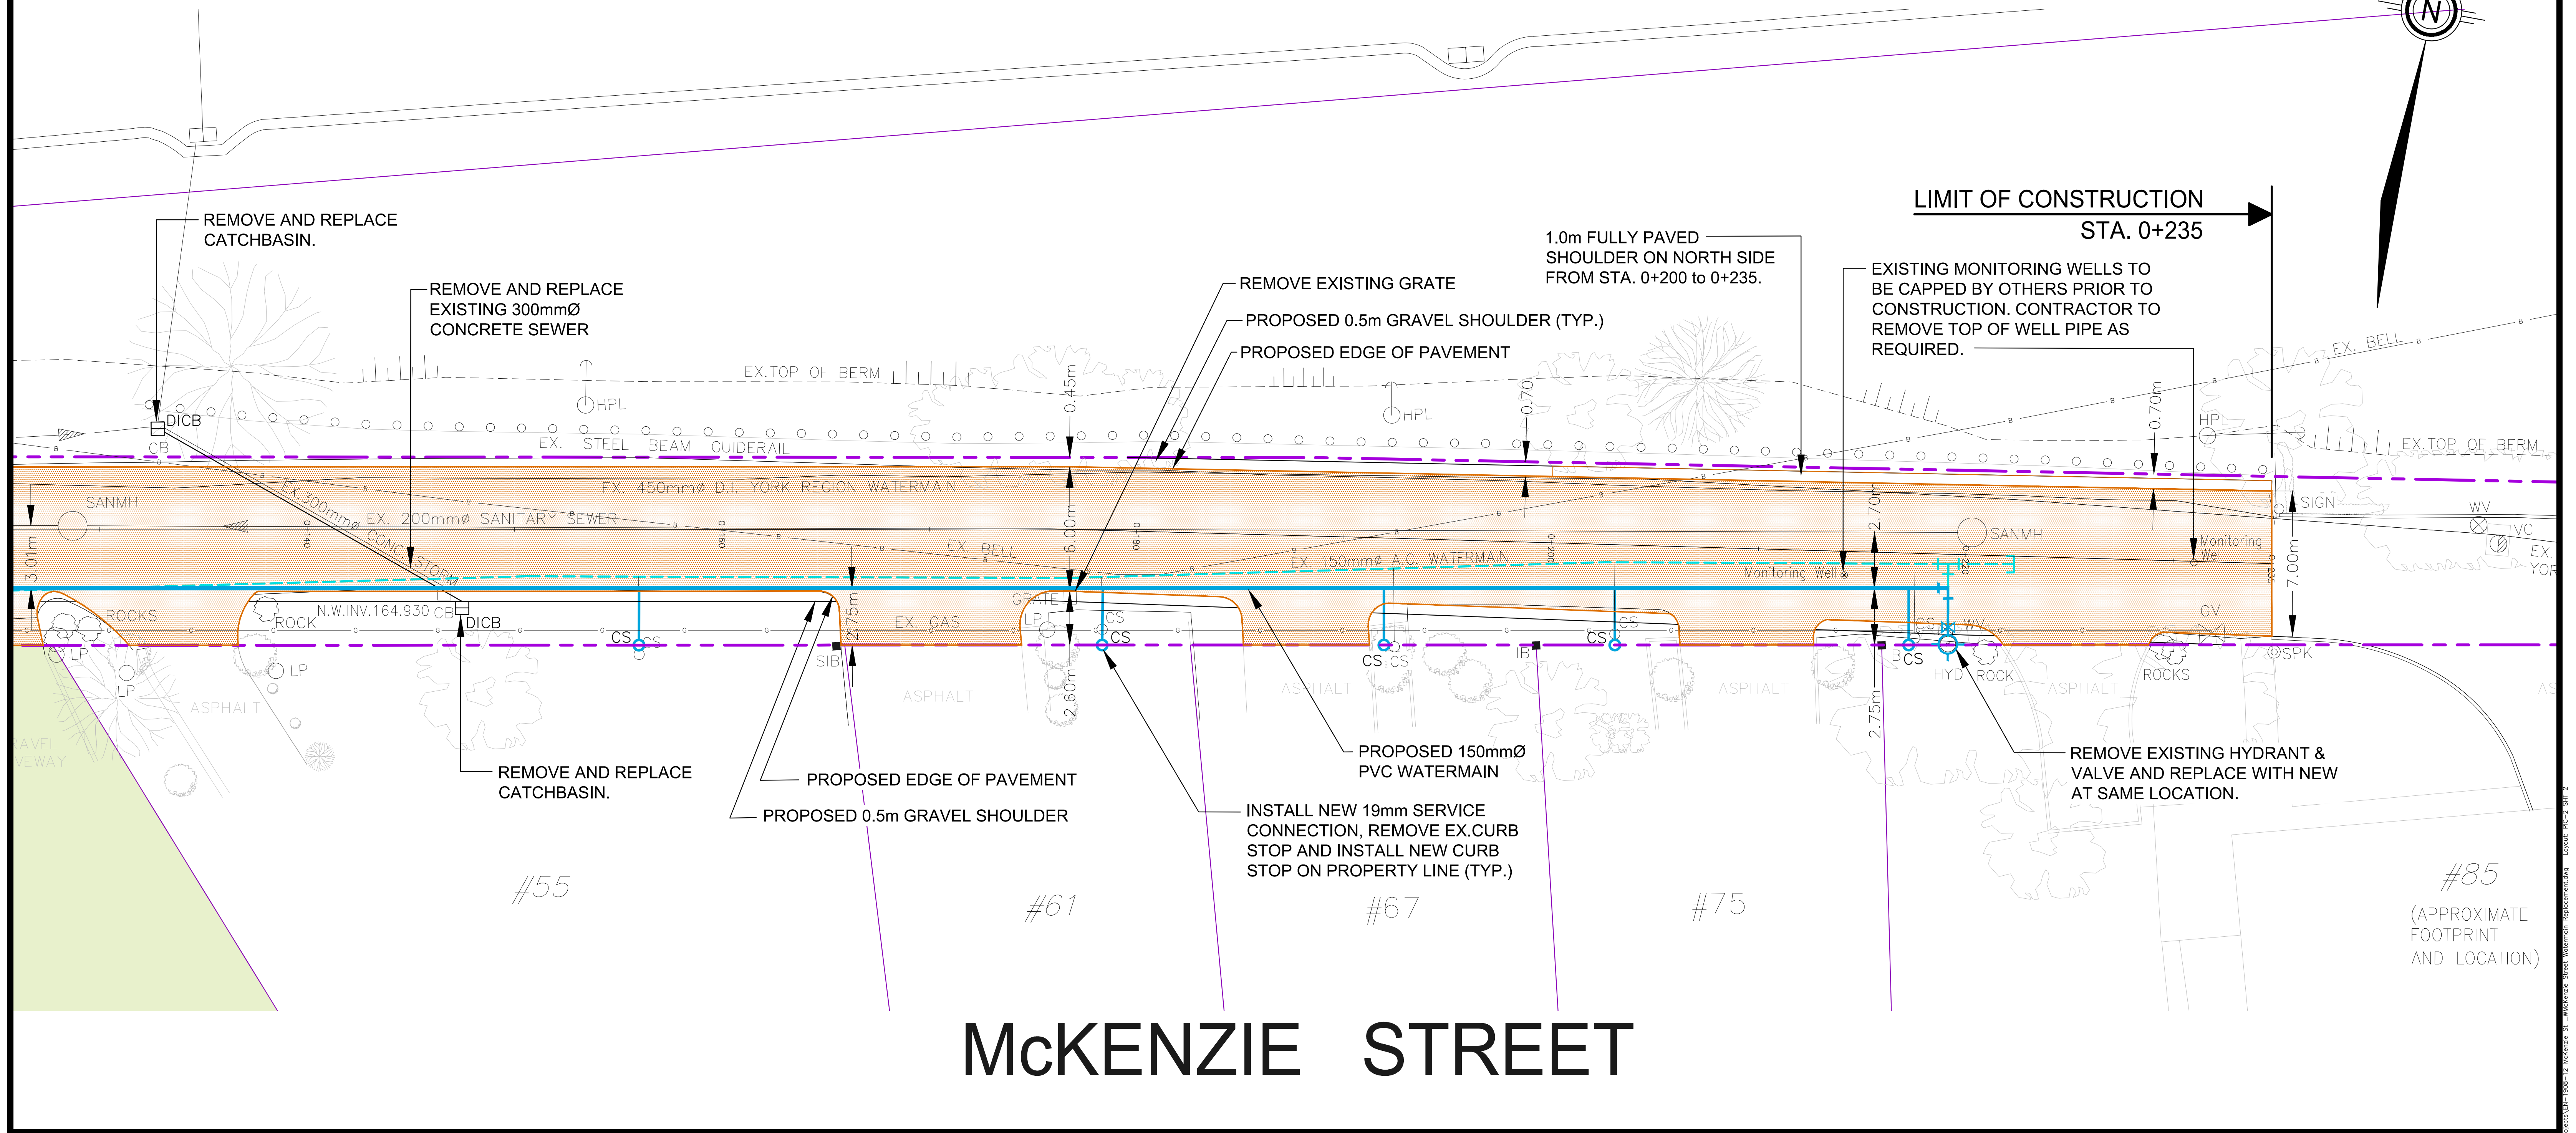


# HIGHWAY 7

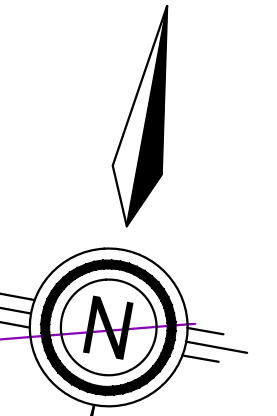

# McKENZIE STREET

### LEGEND

- PROPOSED NEW PAVEMENT
- LOTS WITH EXISTING WATERMAIN ON PRIVATE PROPERTY
- PROPOSED WATERMAIN REHABILITATION
- EXISTING WATERMAIN TO BE ABANDONED

## McKENZIE STREET PROPOSED ROAD RECONSTRUCTION AND WATERMAIN REHABILITATION

